
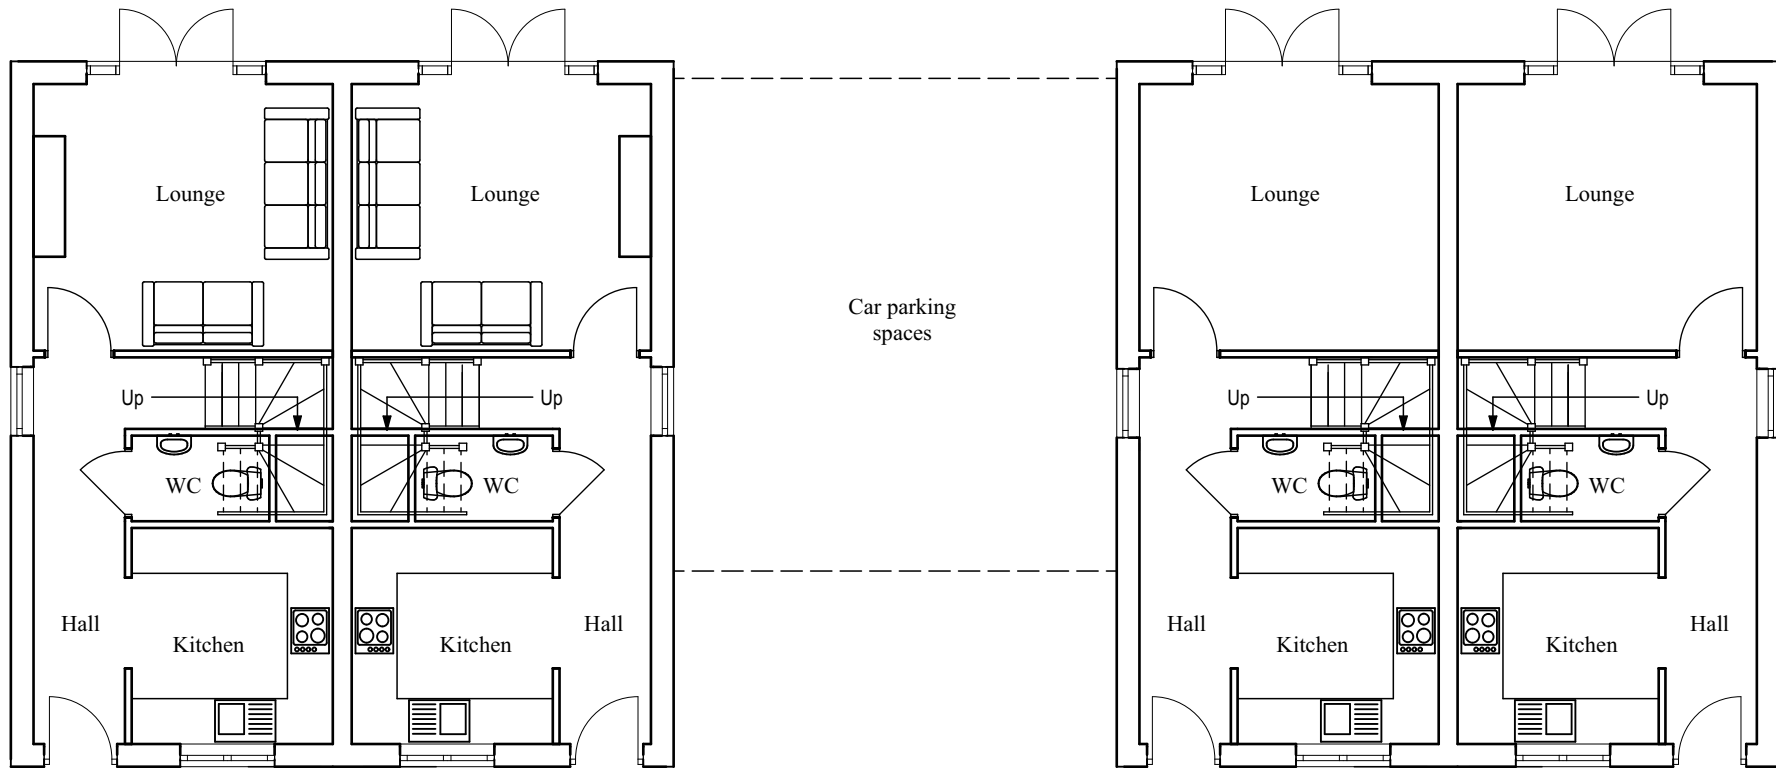


GROUND FLOOR PLAN

SCALE 1:100

 

P1



P2

P3

P4


FIRST FLOOR PLAN

SCALE 1:100

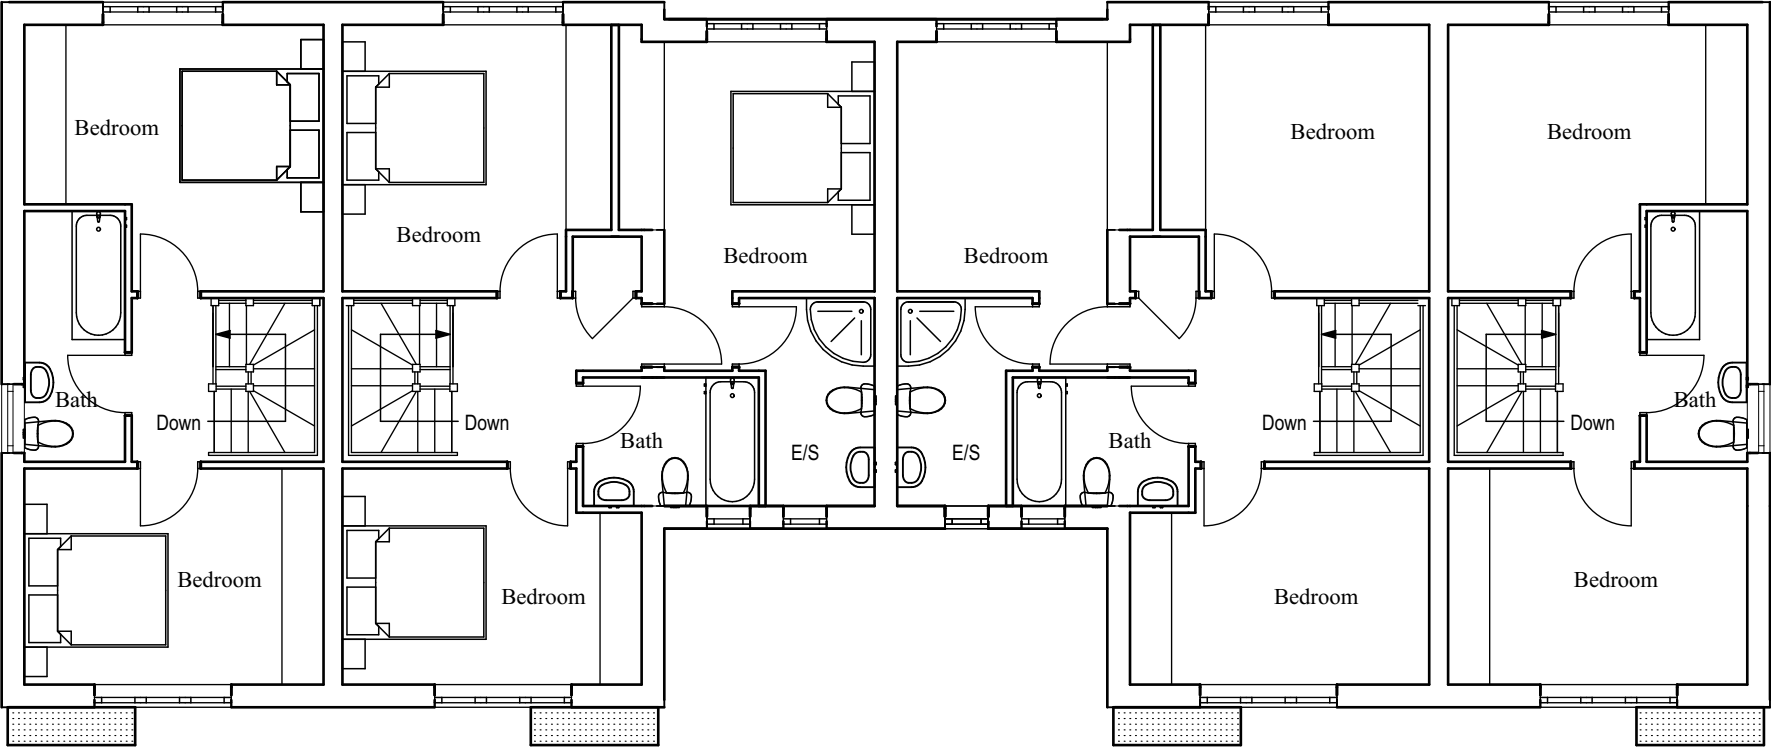 




FRONT (WEST) ELEVATION
SCALE 1:100

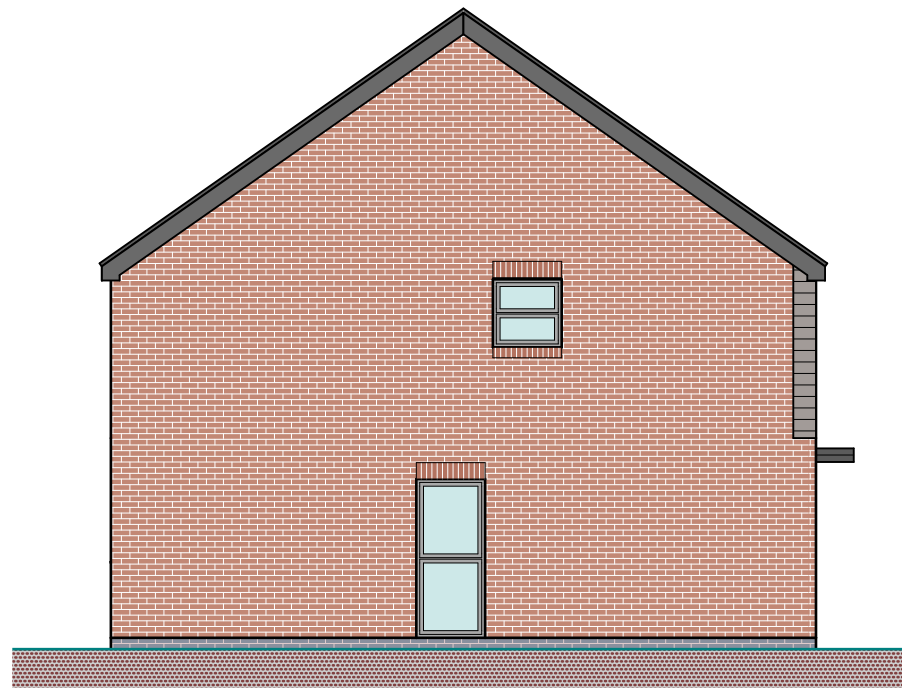

LEFT (NORTH) ELEVATION
SCALE 1:100



REAR (EAST) ELEVATION
SCALE 1:100

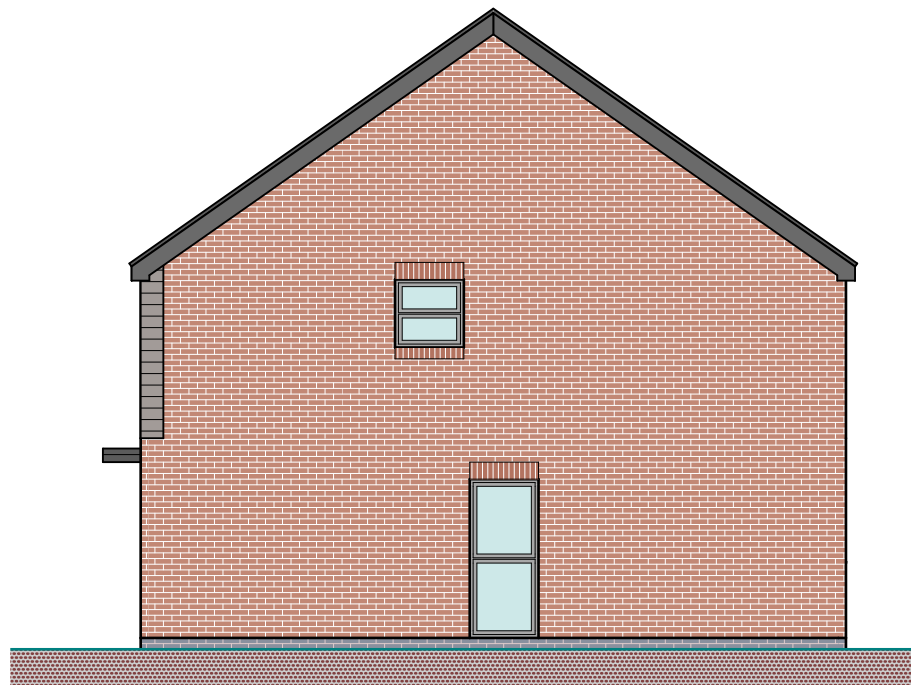

RIGHT (SOUTH) ELEVATION
SCALE 1:100

Revisions

A Layout of P2-P3 amended.

SJH 07/12/2020