



# PLOT 1 MANSE HOUSE



FRONT SOUTH EAST ELEVATION

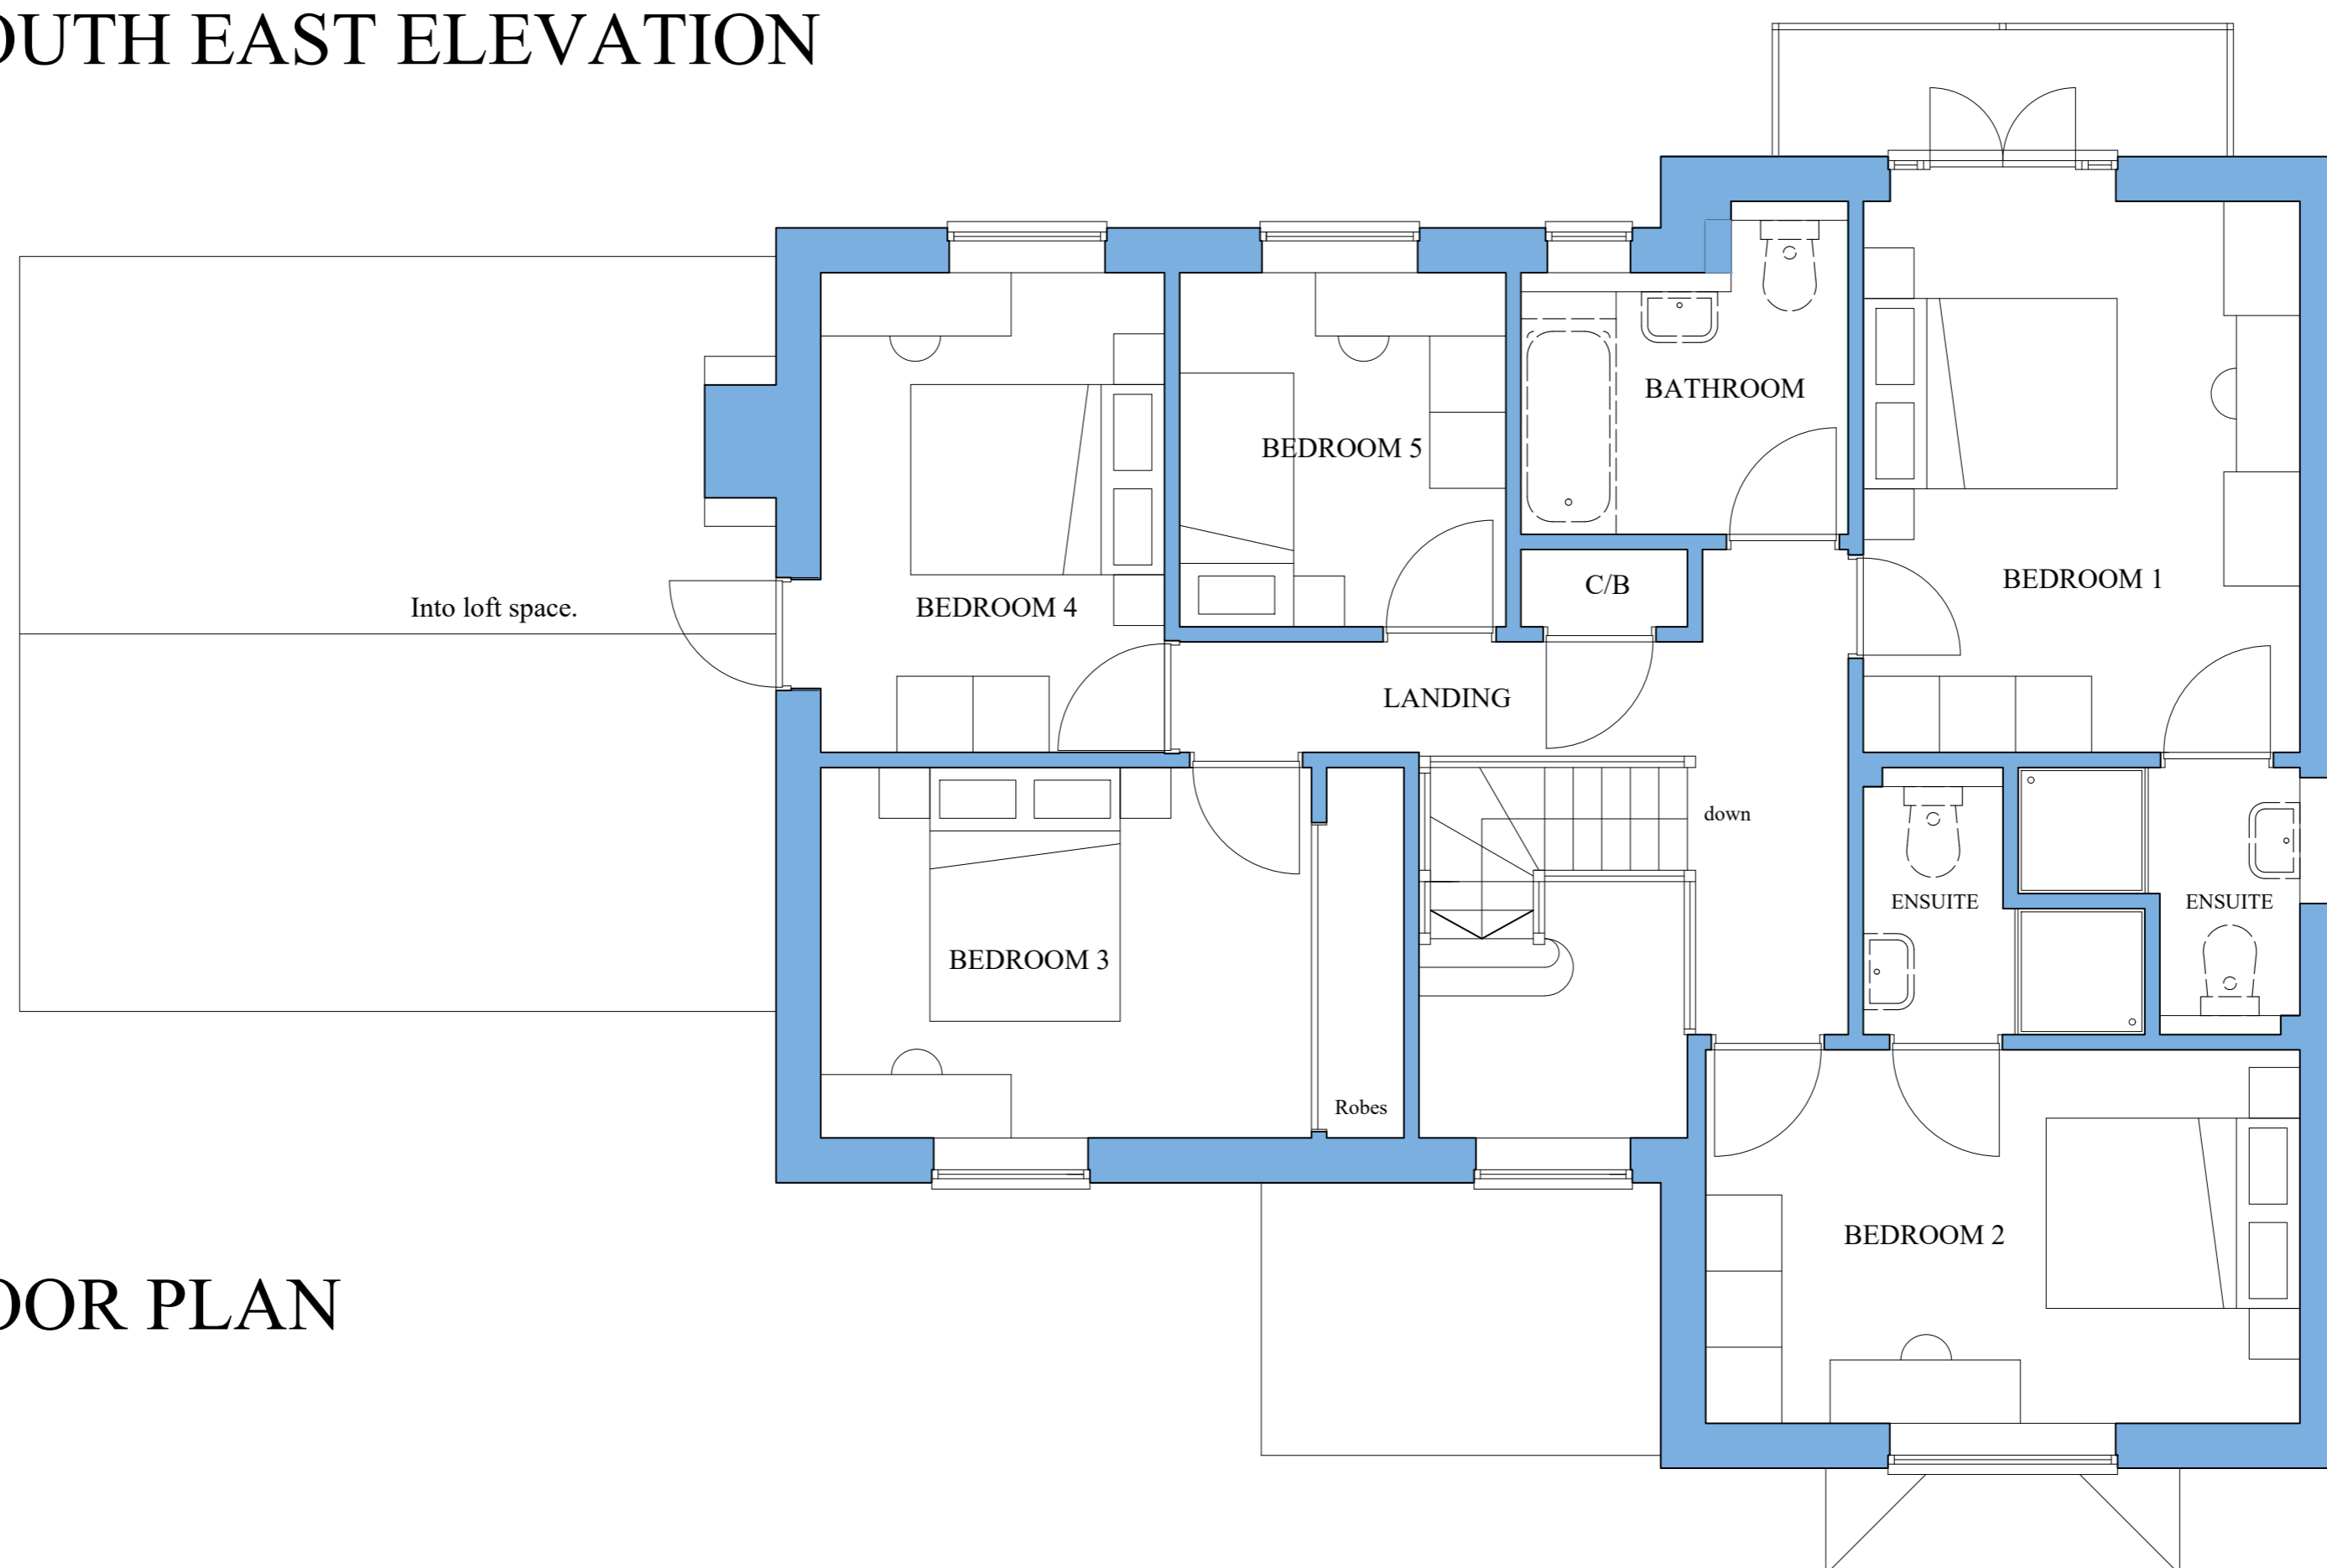

FIRST FLOOR PLAN

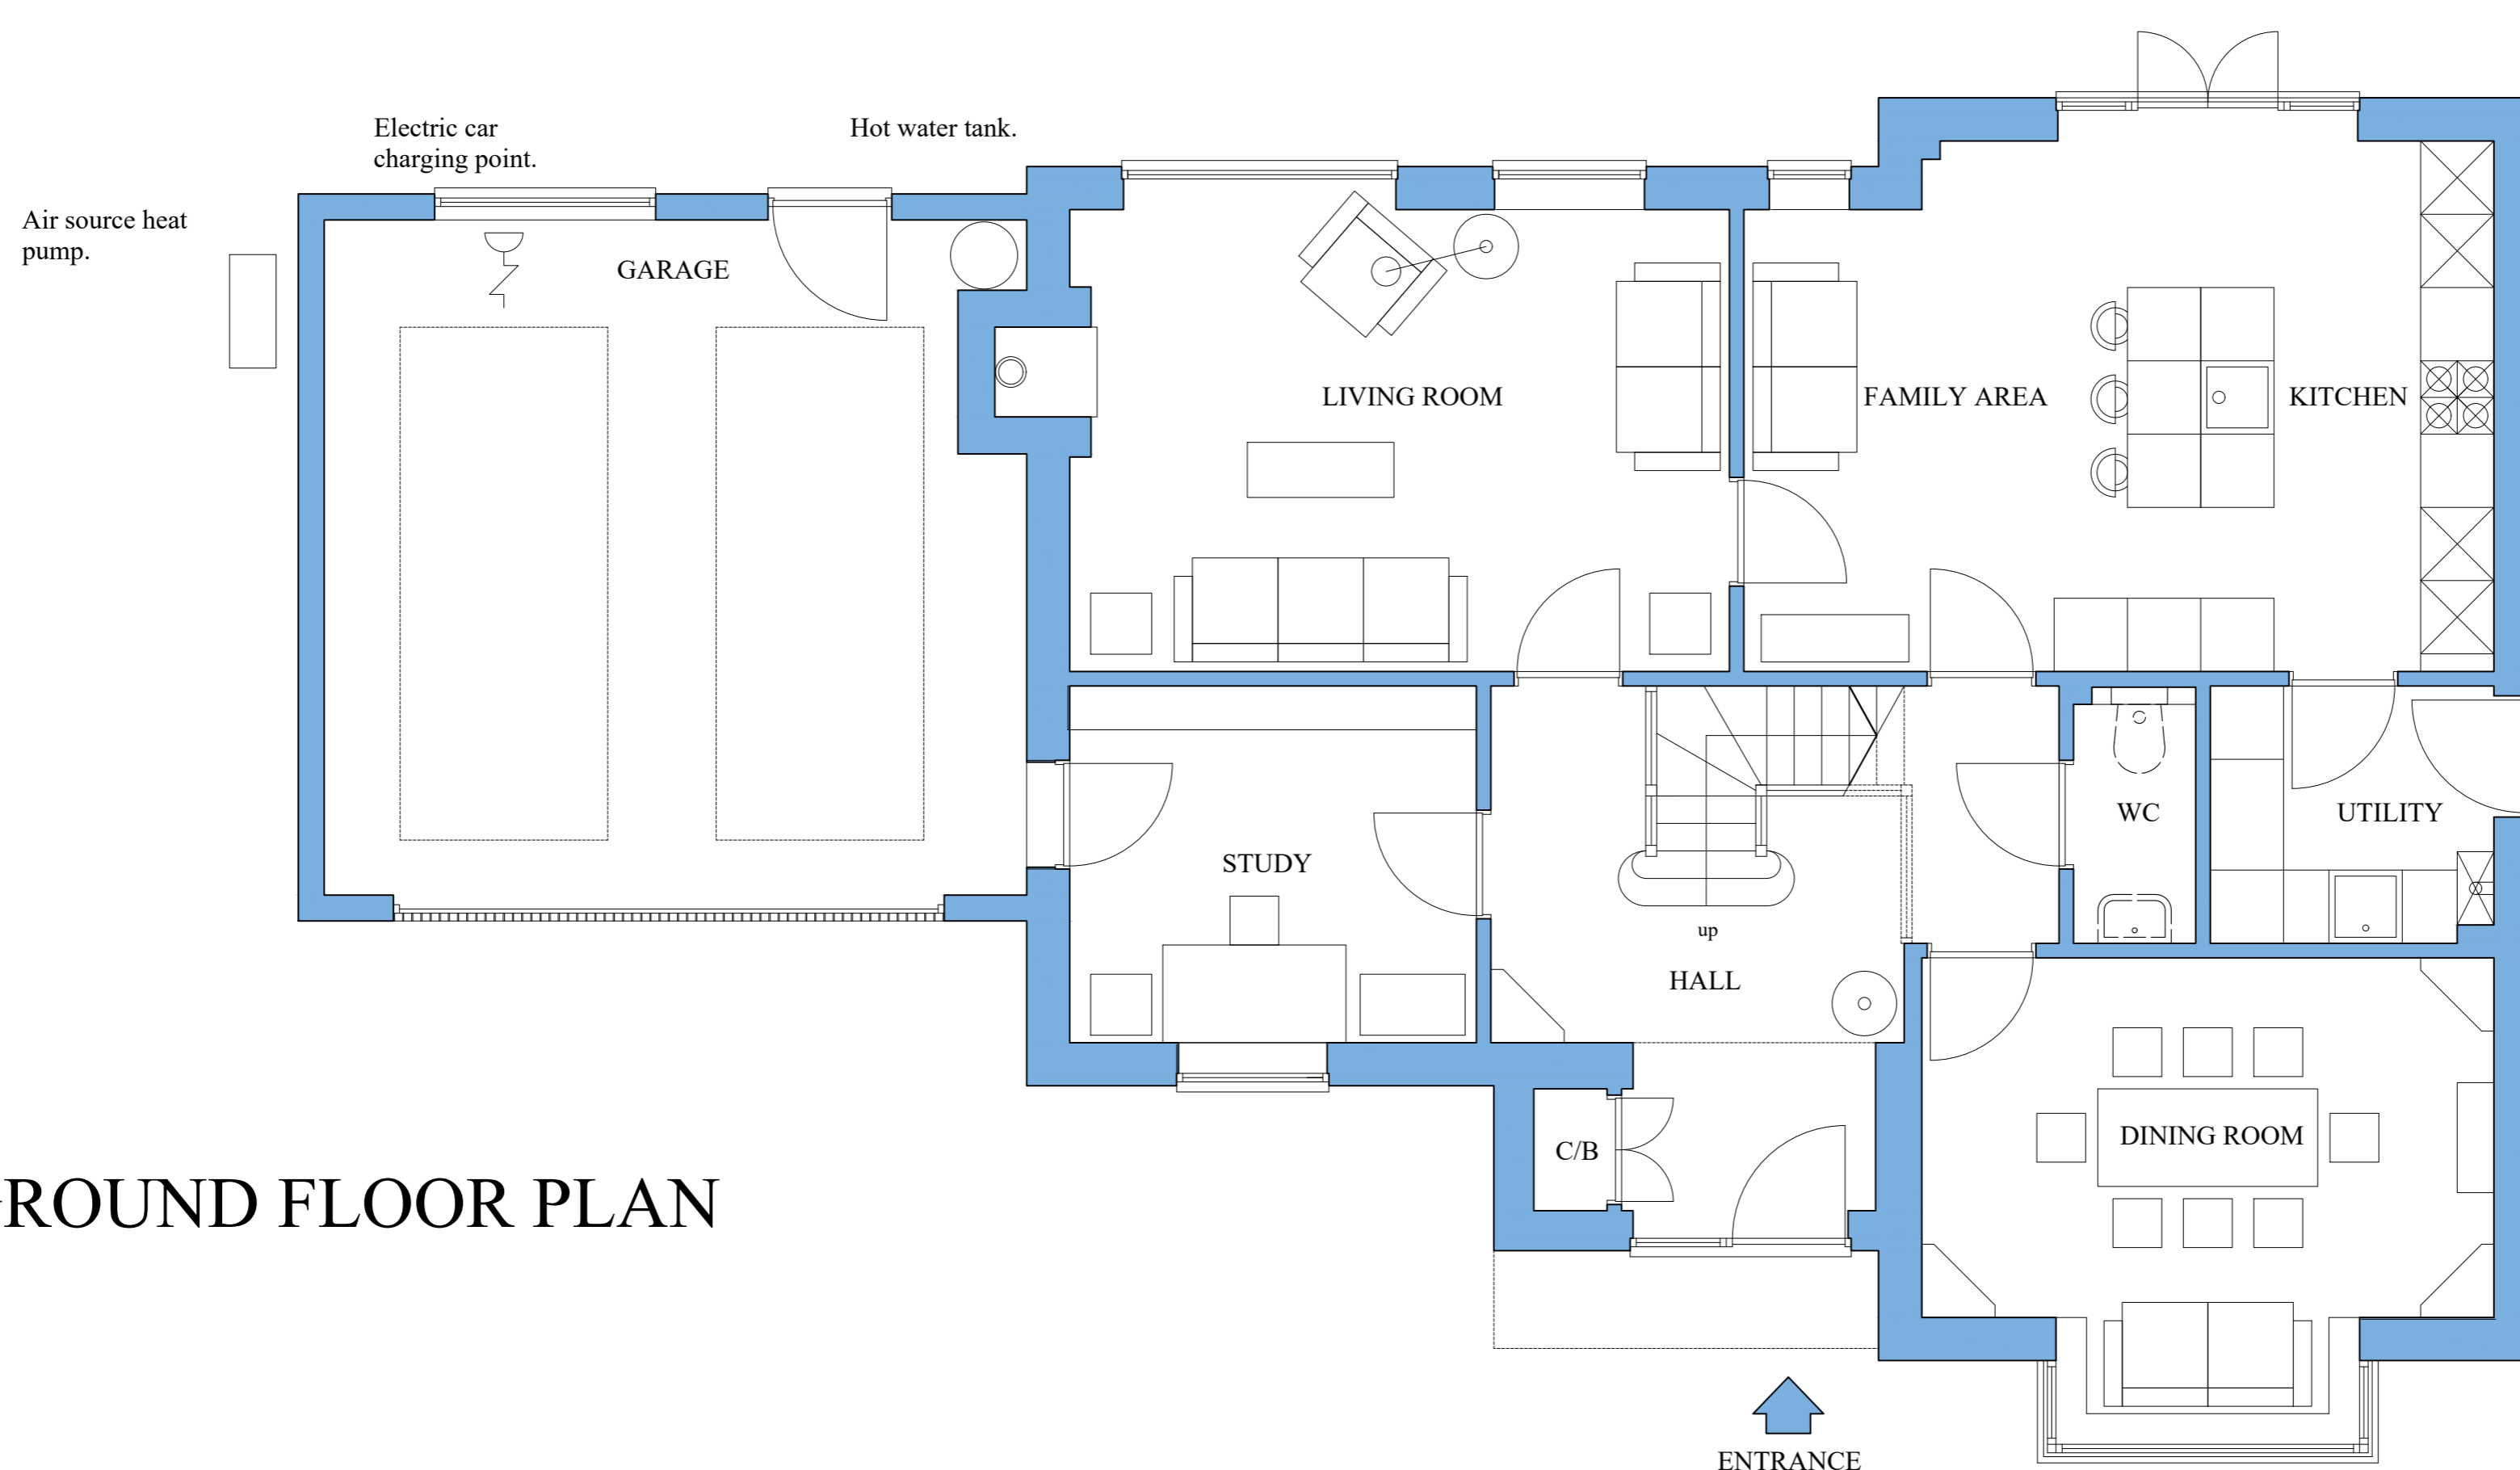

GROUND FLOOR PLAN

CARL DOUGLAS CONTRACTS LTD