



PLOT 2 MANOR HOUSE



FRONT SOUTH ELEVATION

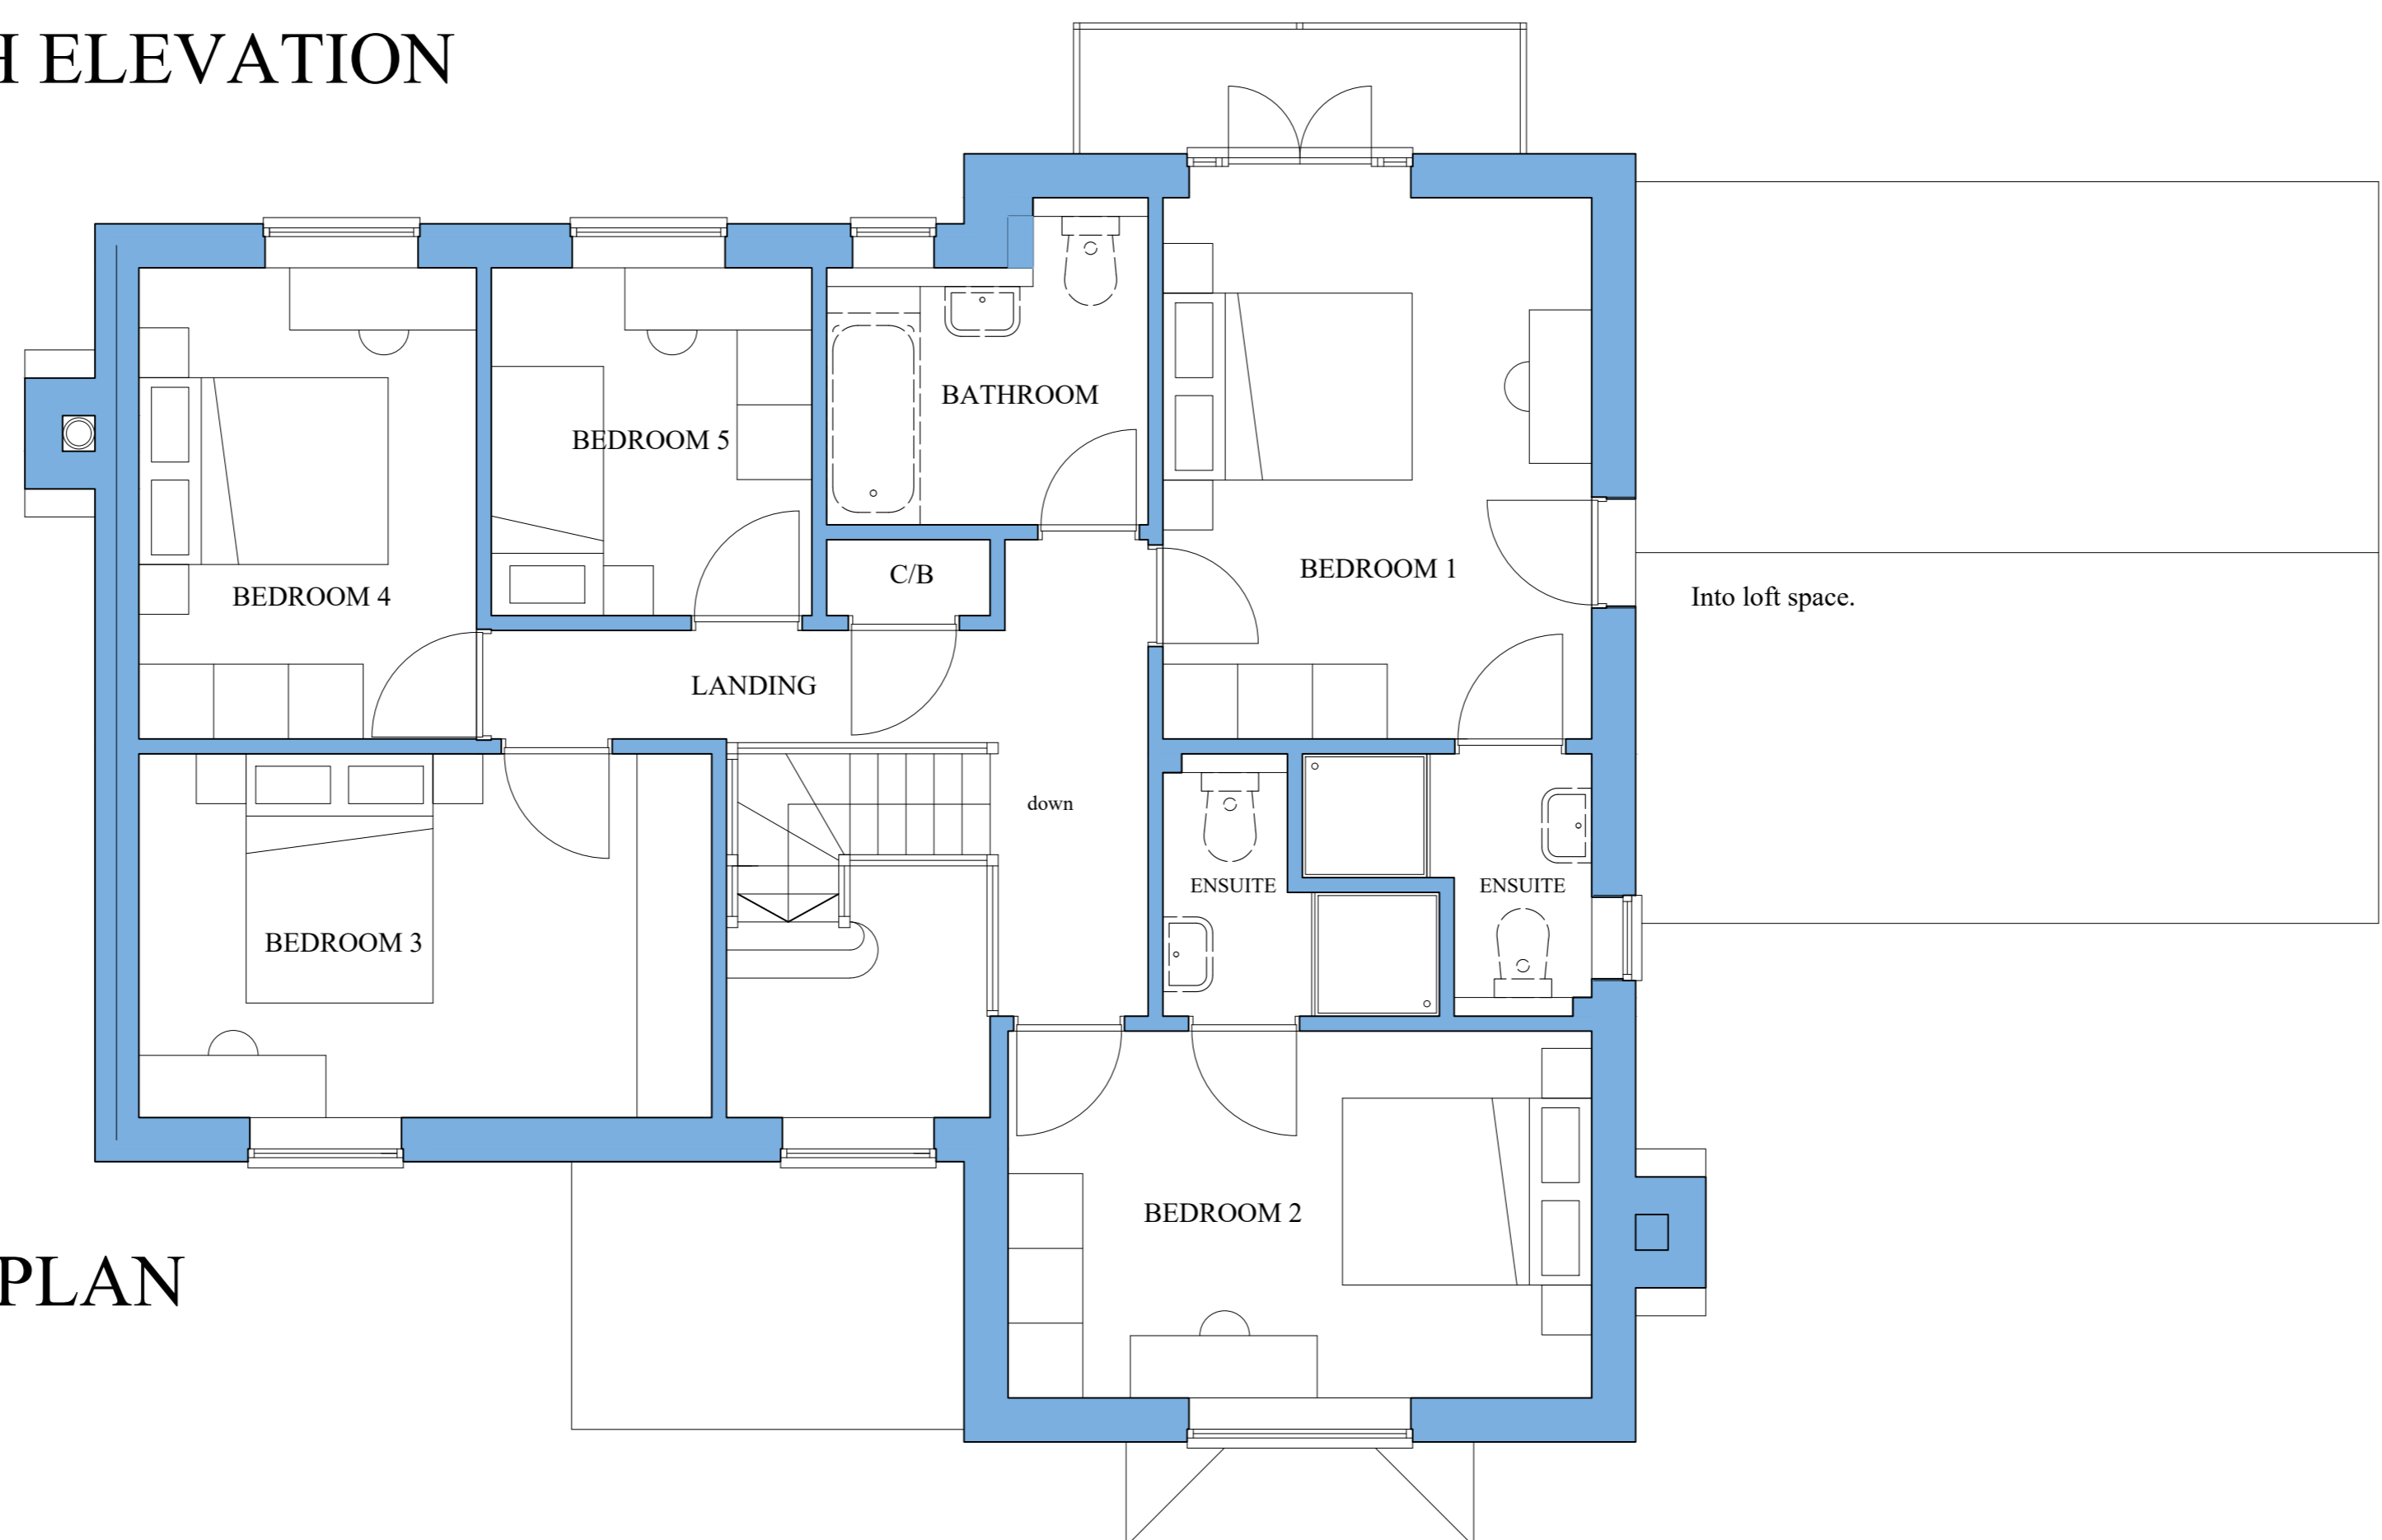

FIRST FLOOR PLAN

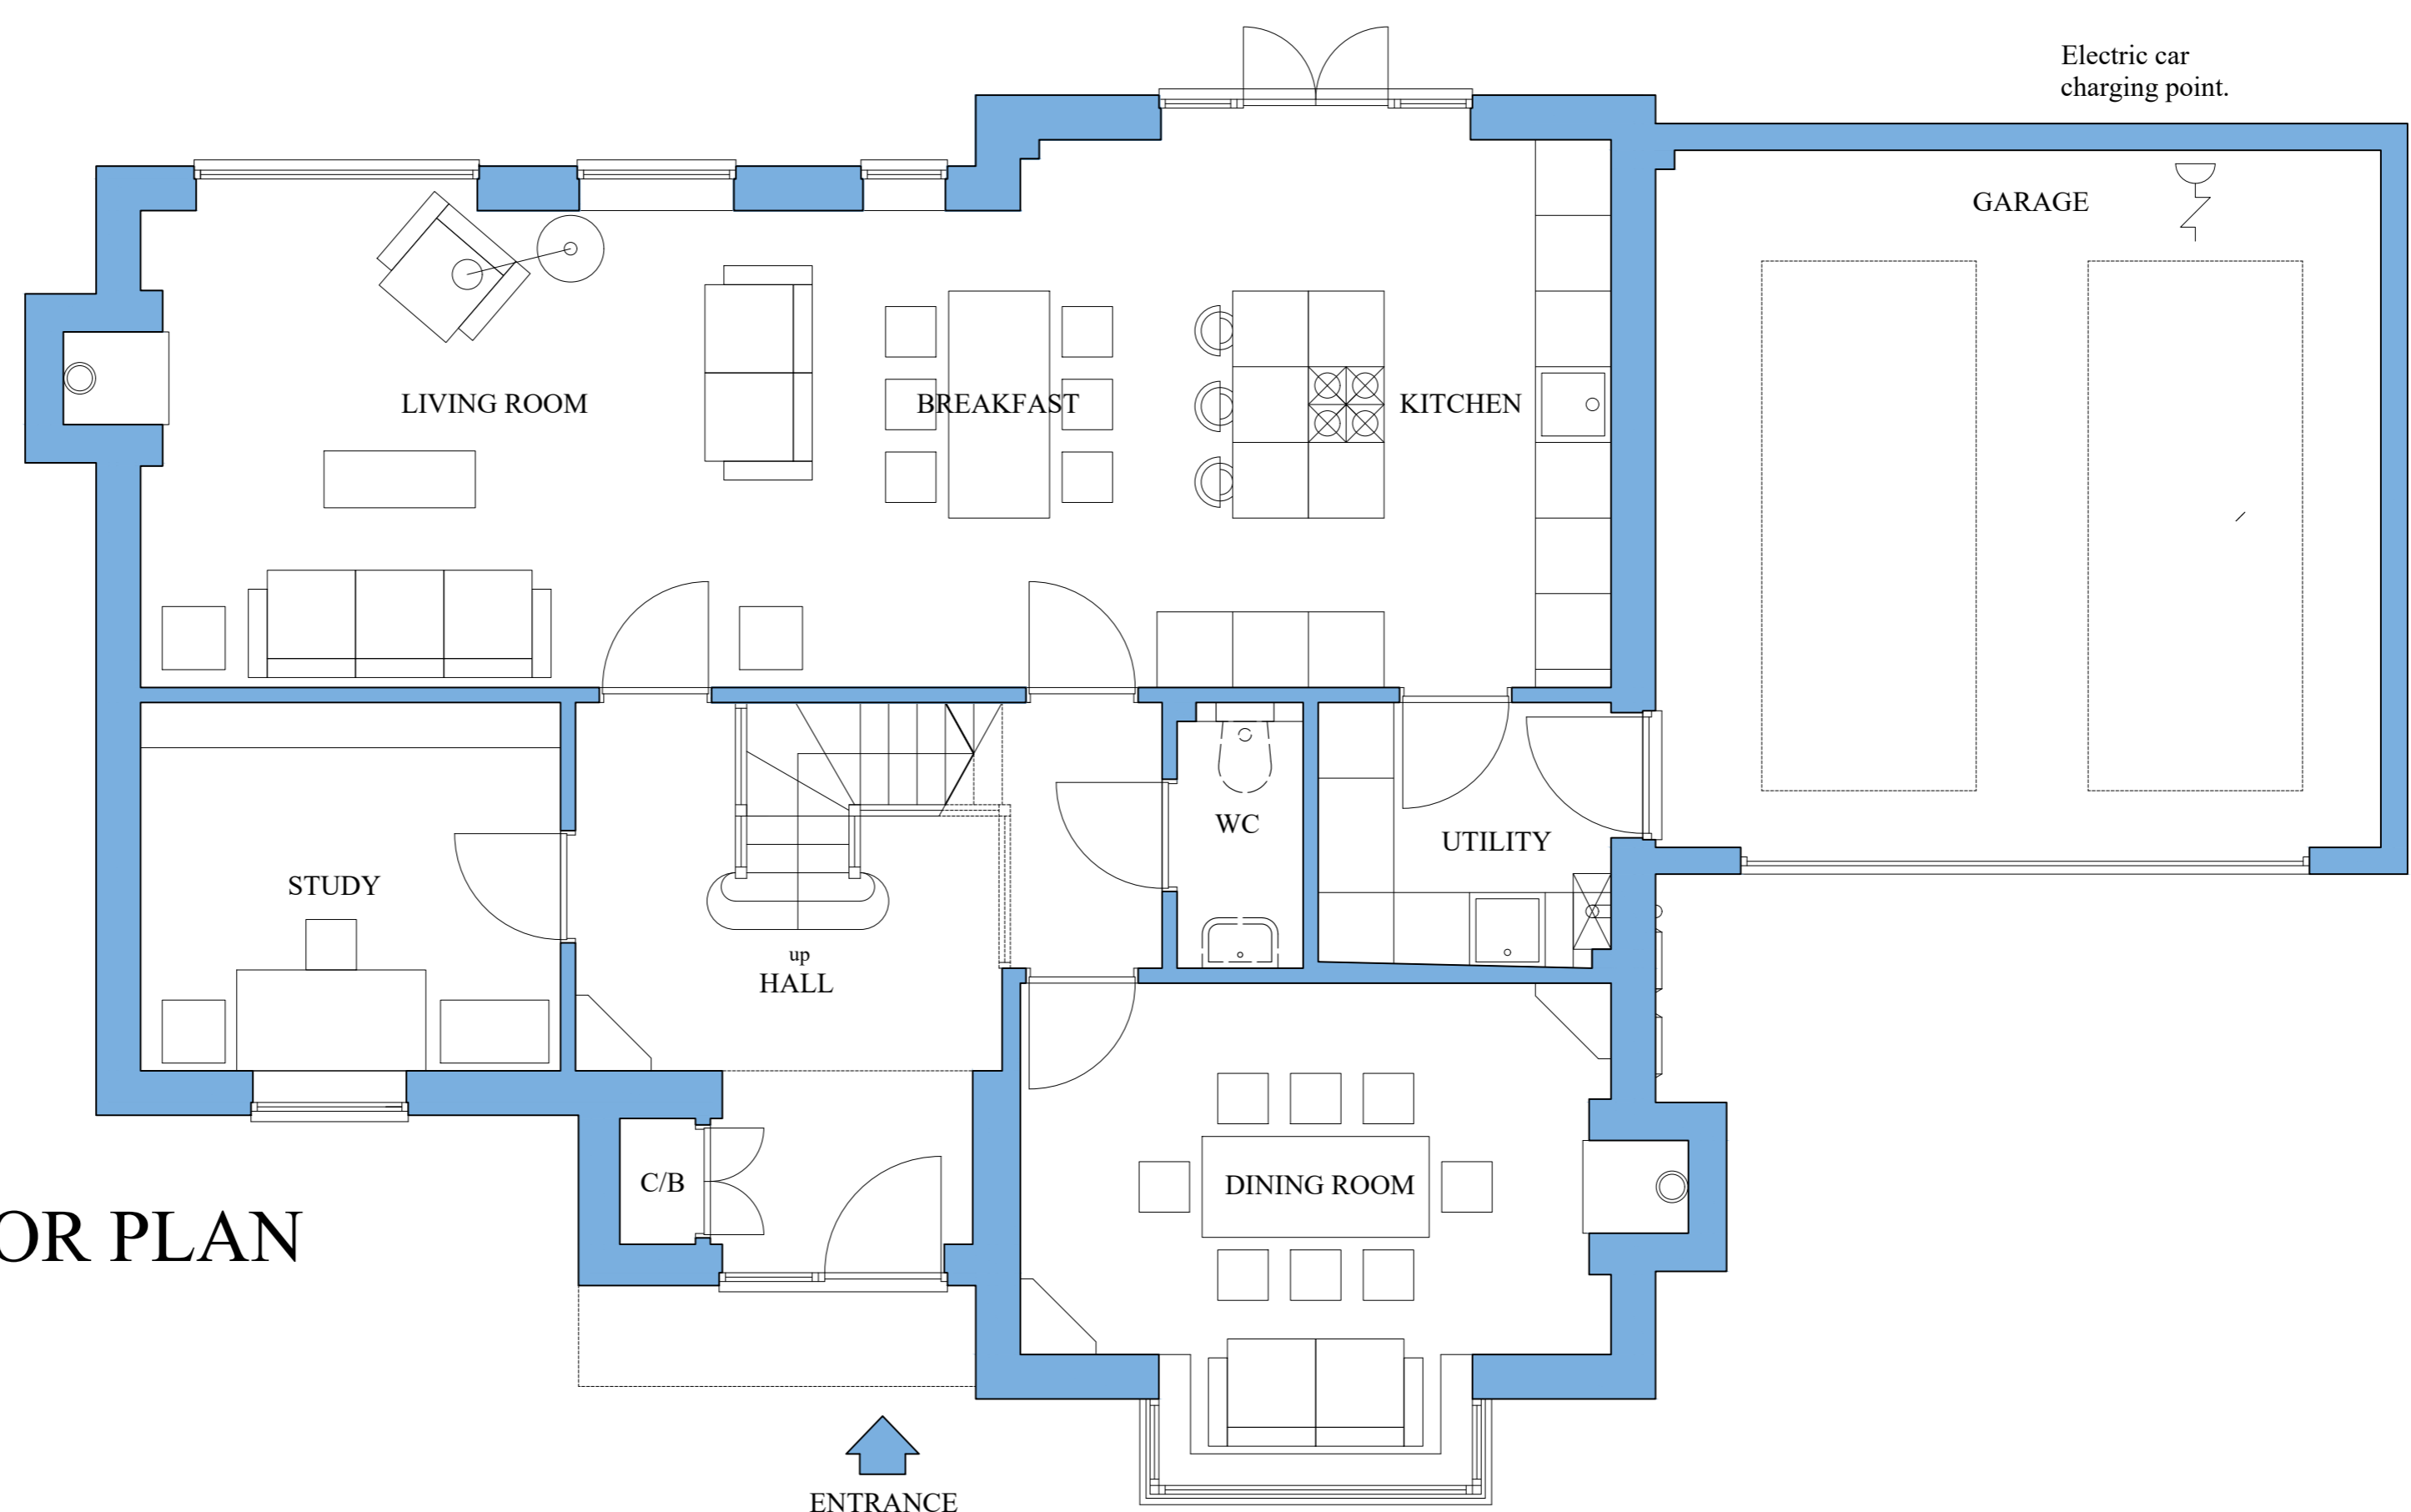

GROUND FLOOR PLAN

CARL DOUGLAS CONTRACTS LTD