


PLOT 3 THE FARMHOUSE



FRONT EAST ELEVATION

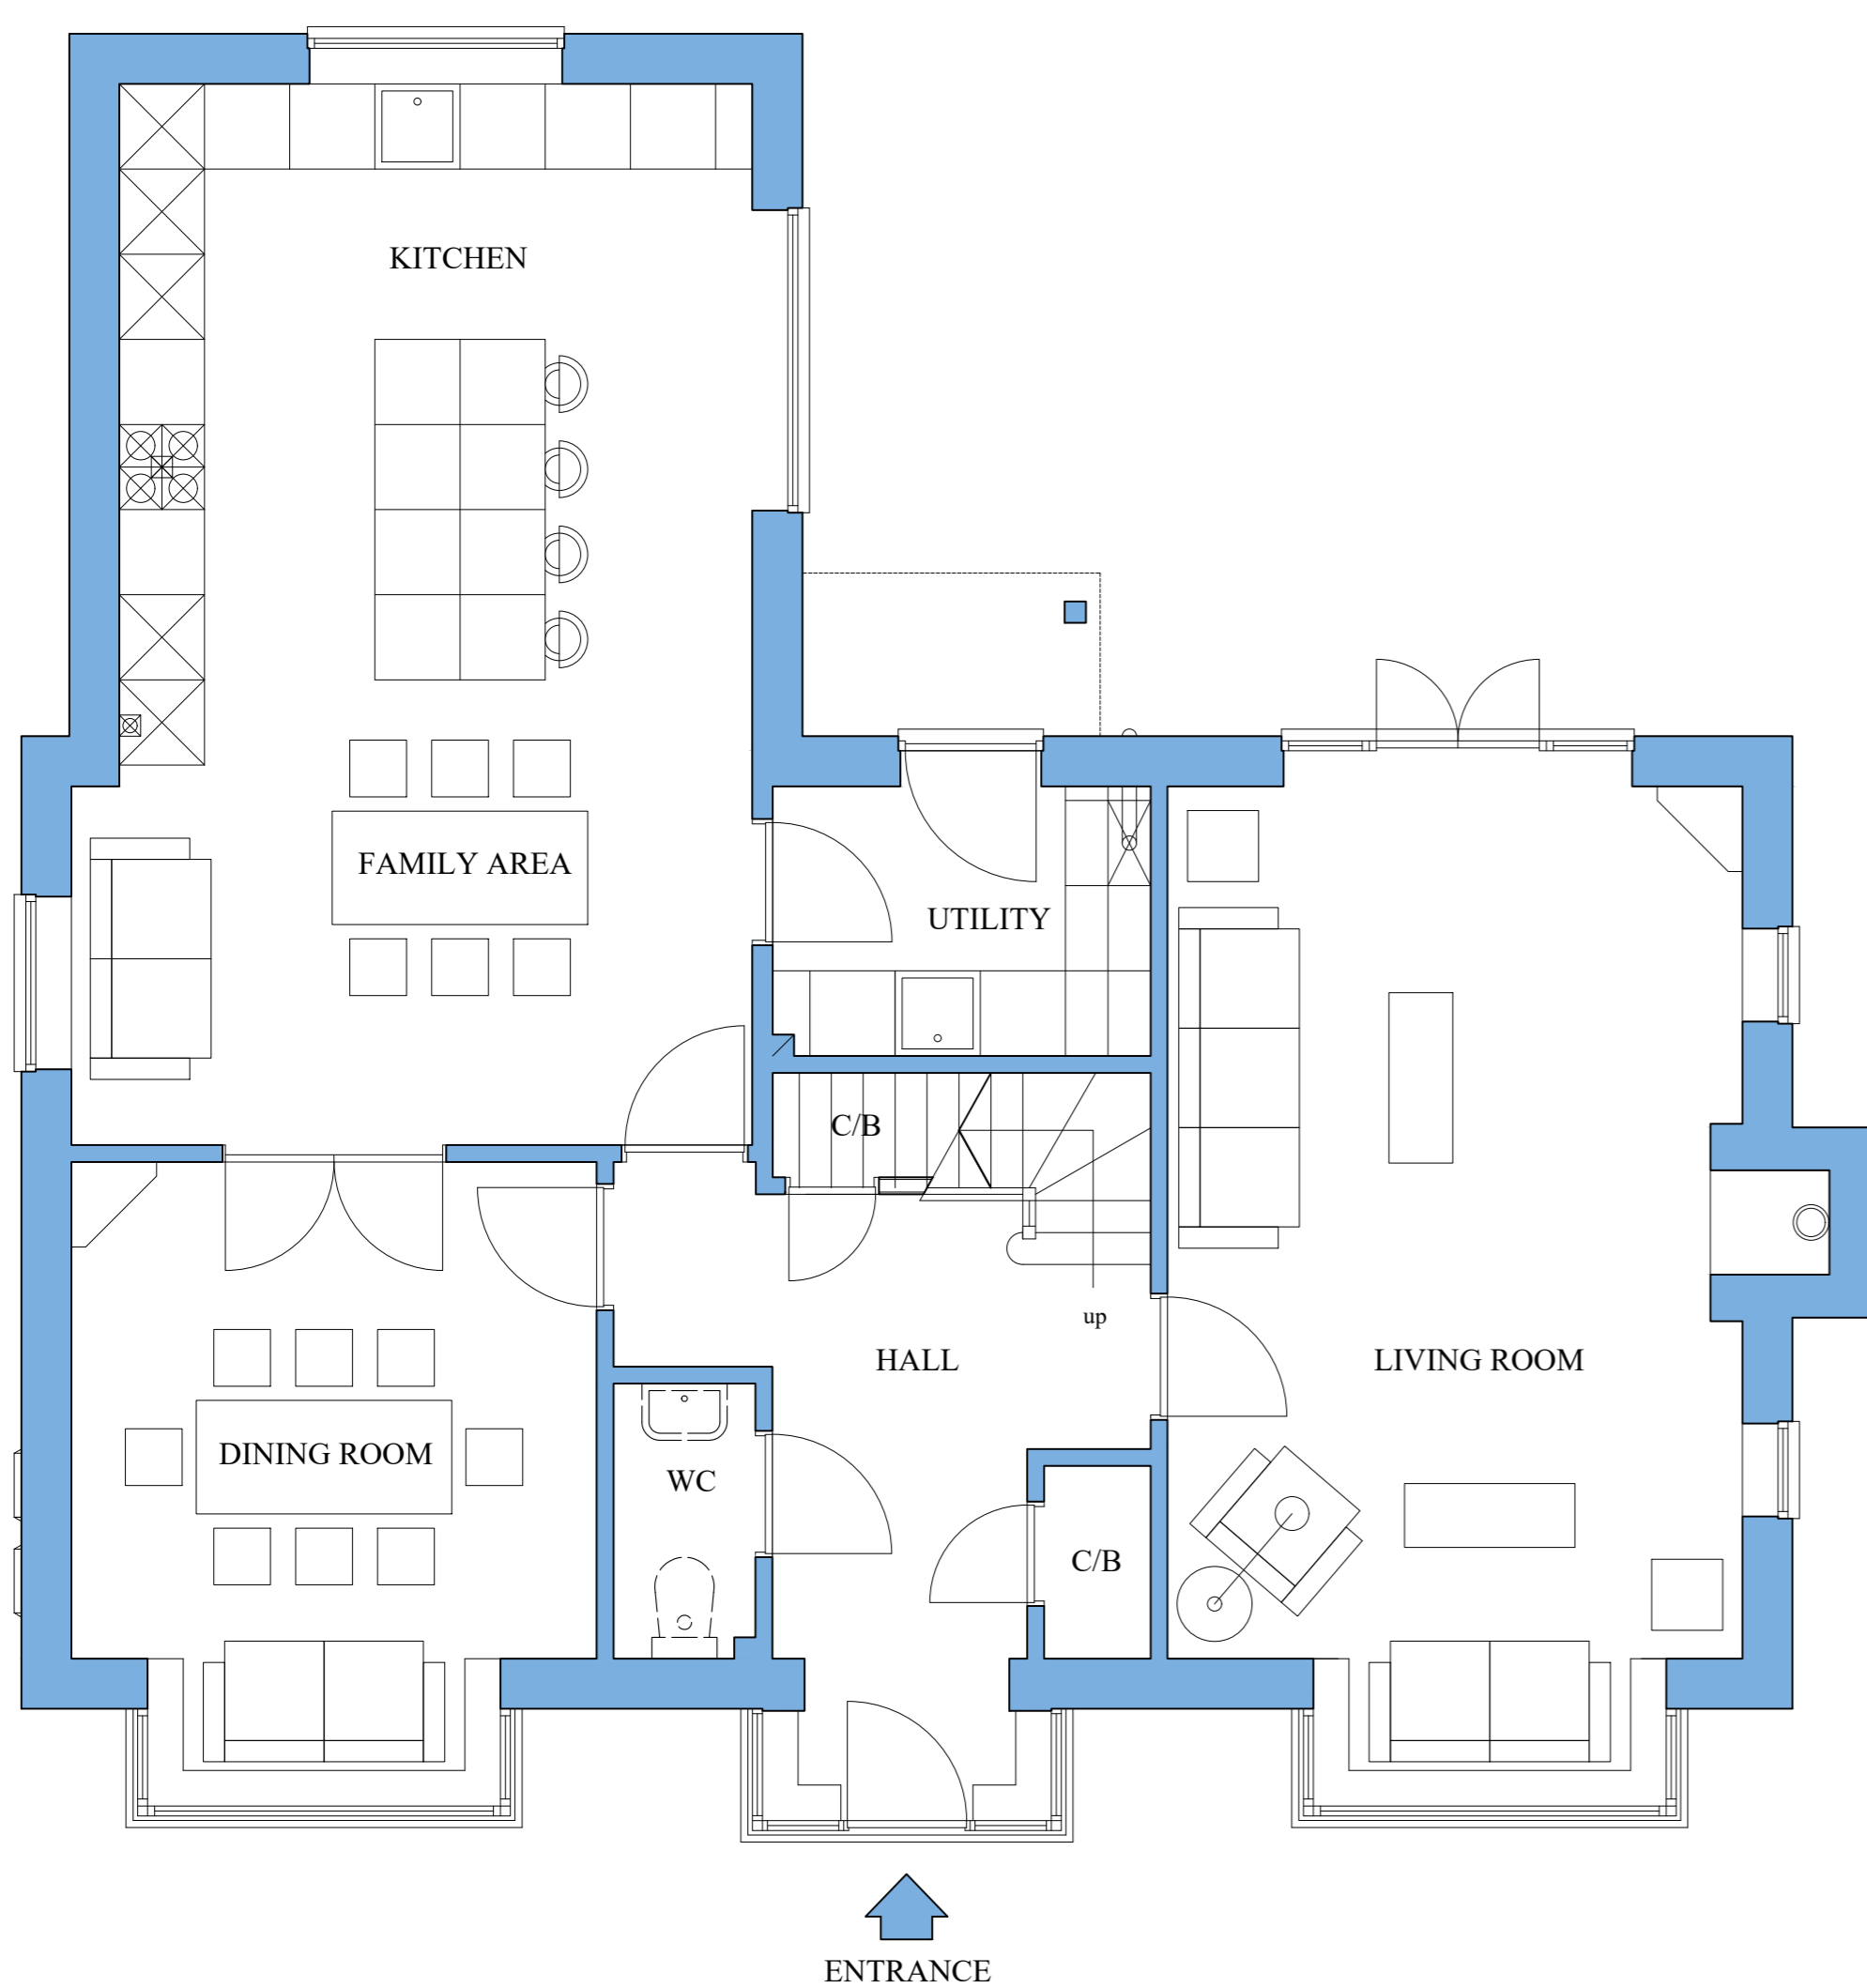

GROUND FLOOR PLAN



FIRST FLOOR PLAN

CARL DOUGLAS CONTRACTS LTD