



PLOT 4 THE SCHOOL HOUSE



FRONT EAST ELEVATION

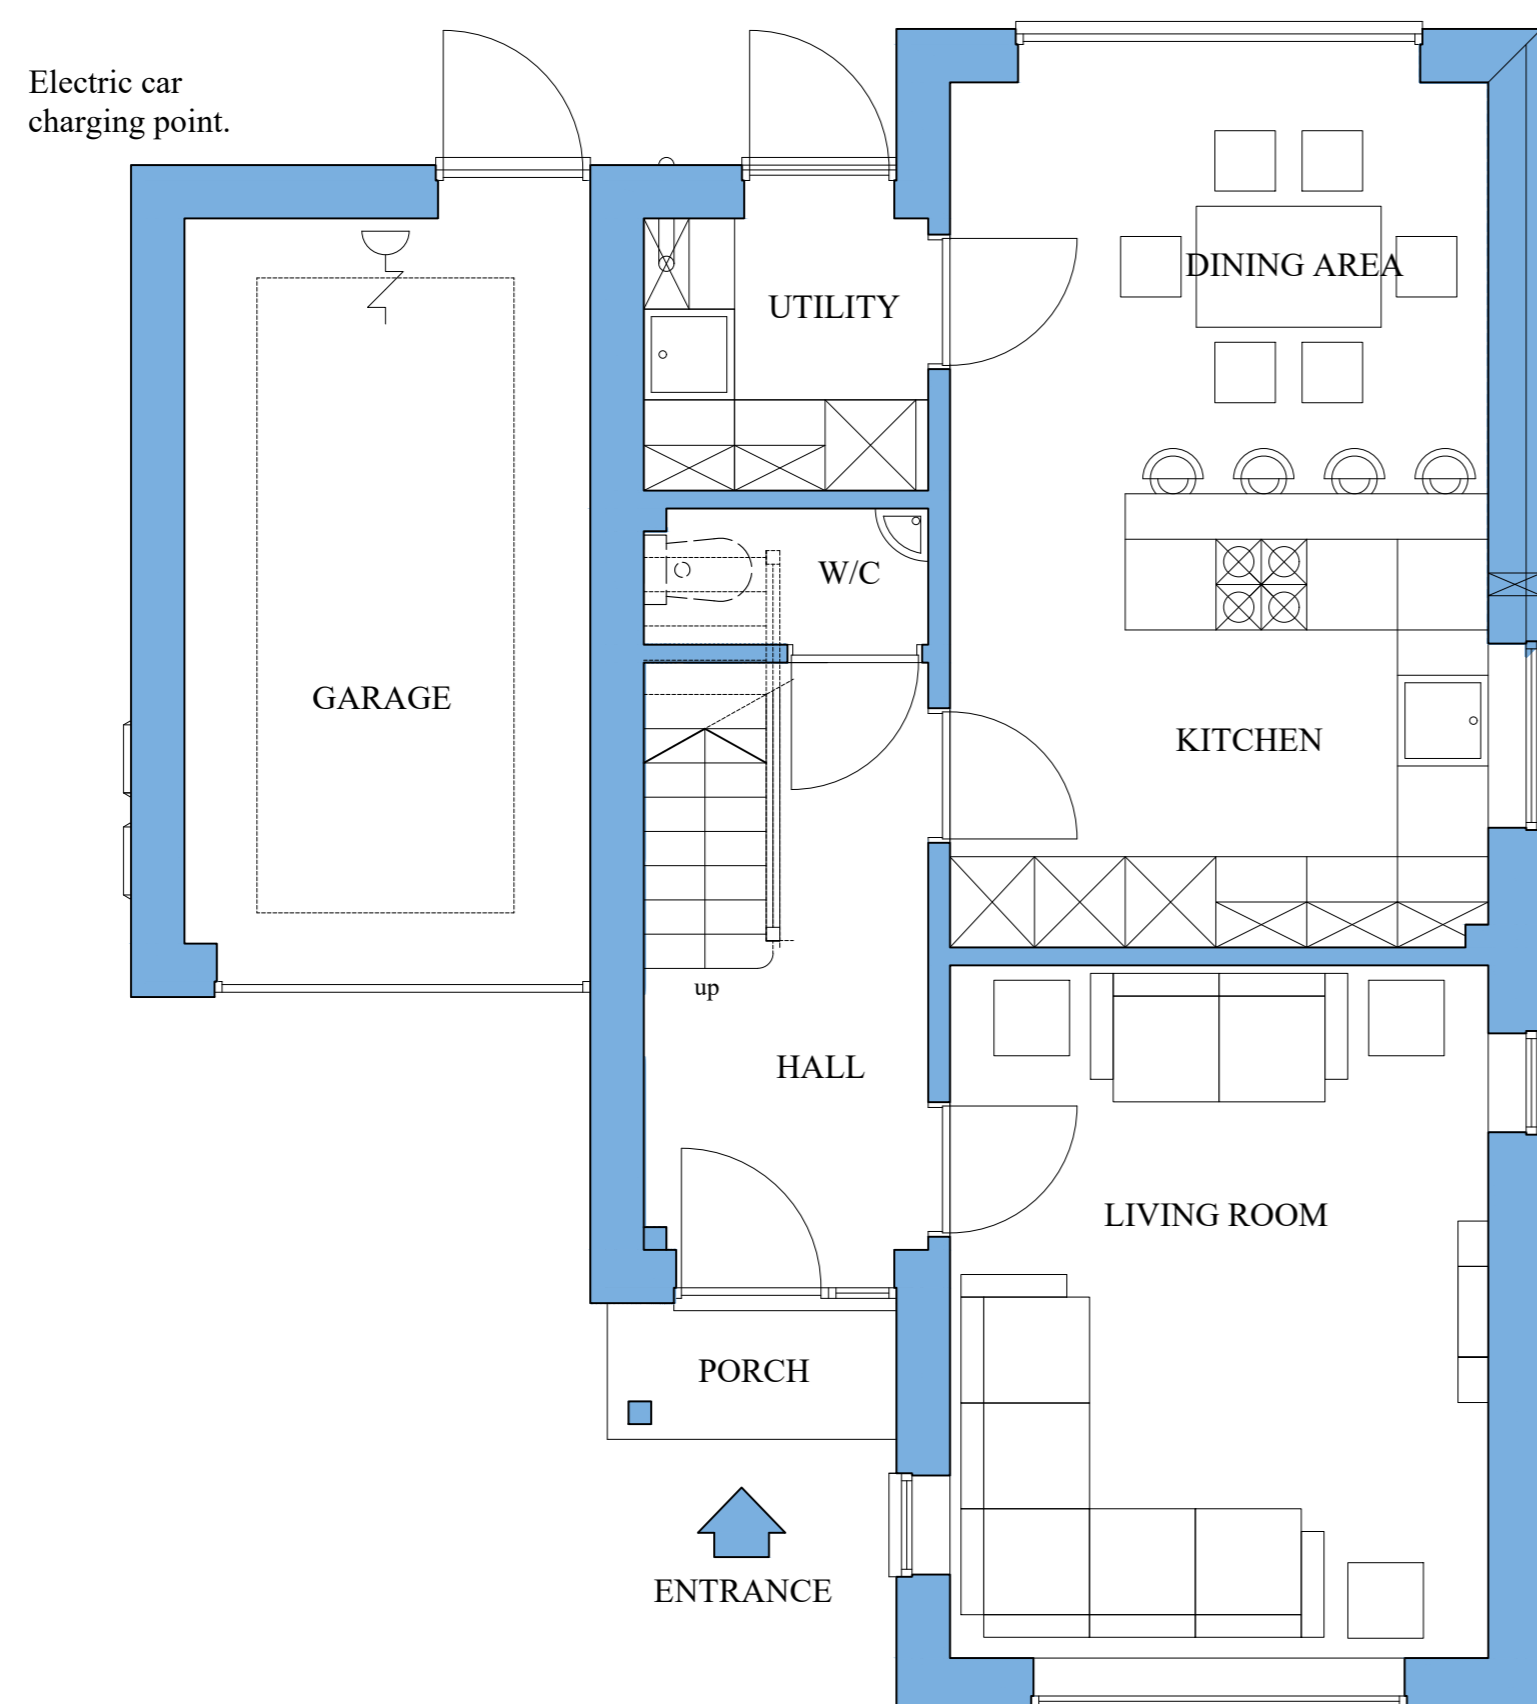

GROUND FLOOR PLAN

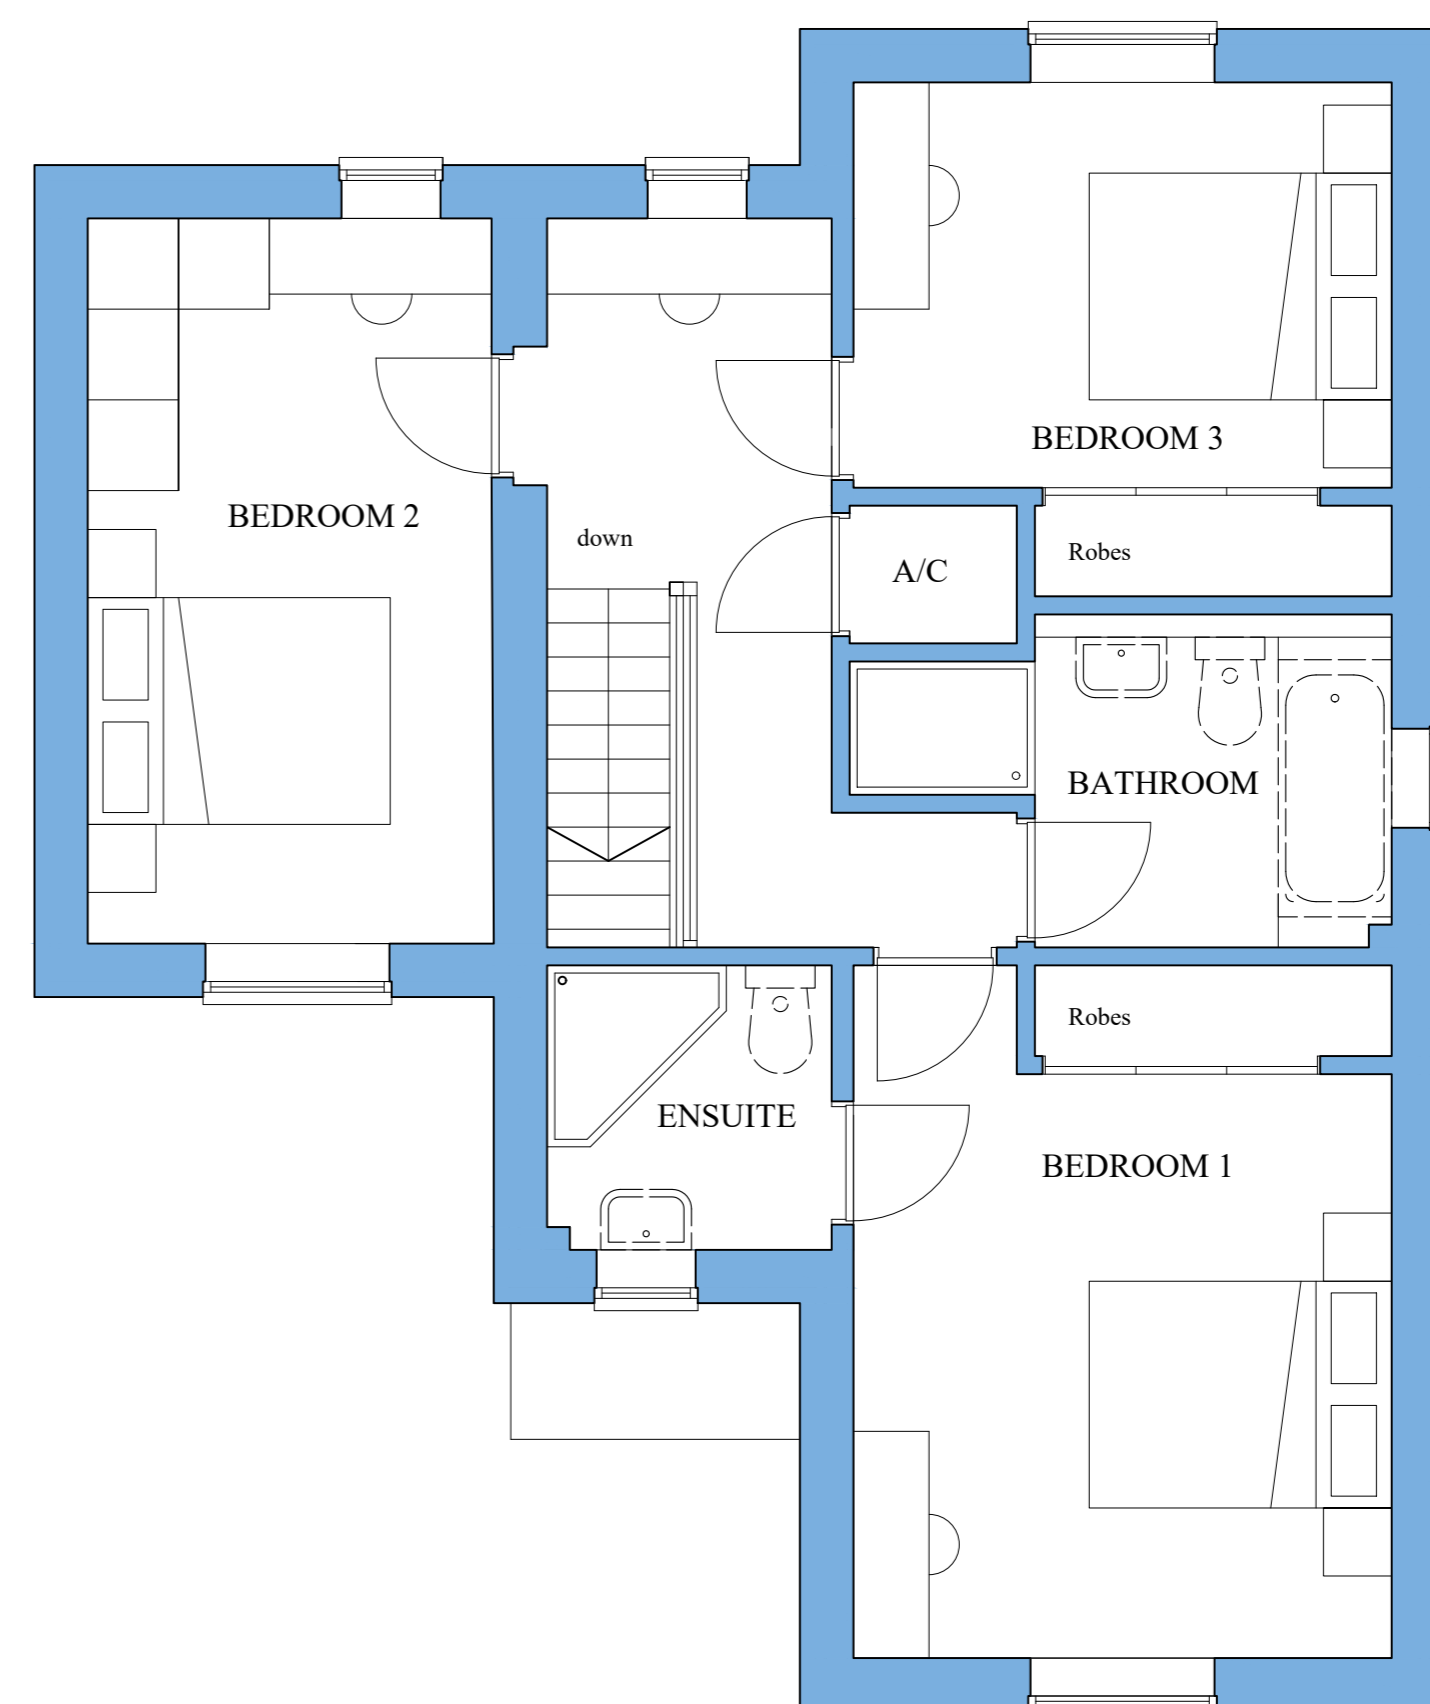

FIRST FLOOR PLAN

CARL DOUGLAS CONTRACTS LTD