



PLOT 5 THE GATE HOUSE



FRONT EAST ELEVATION

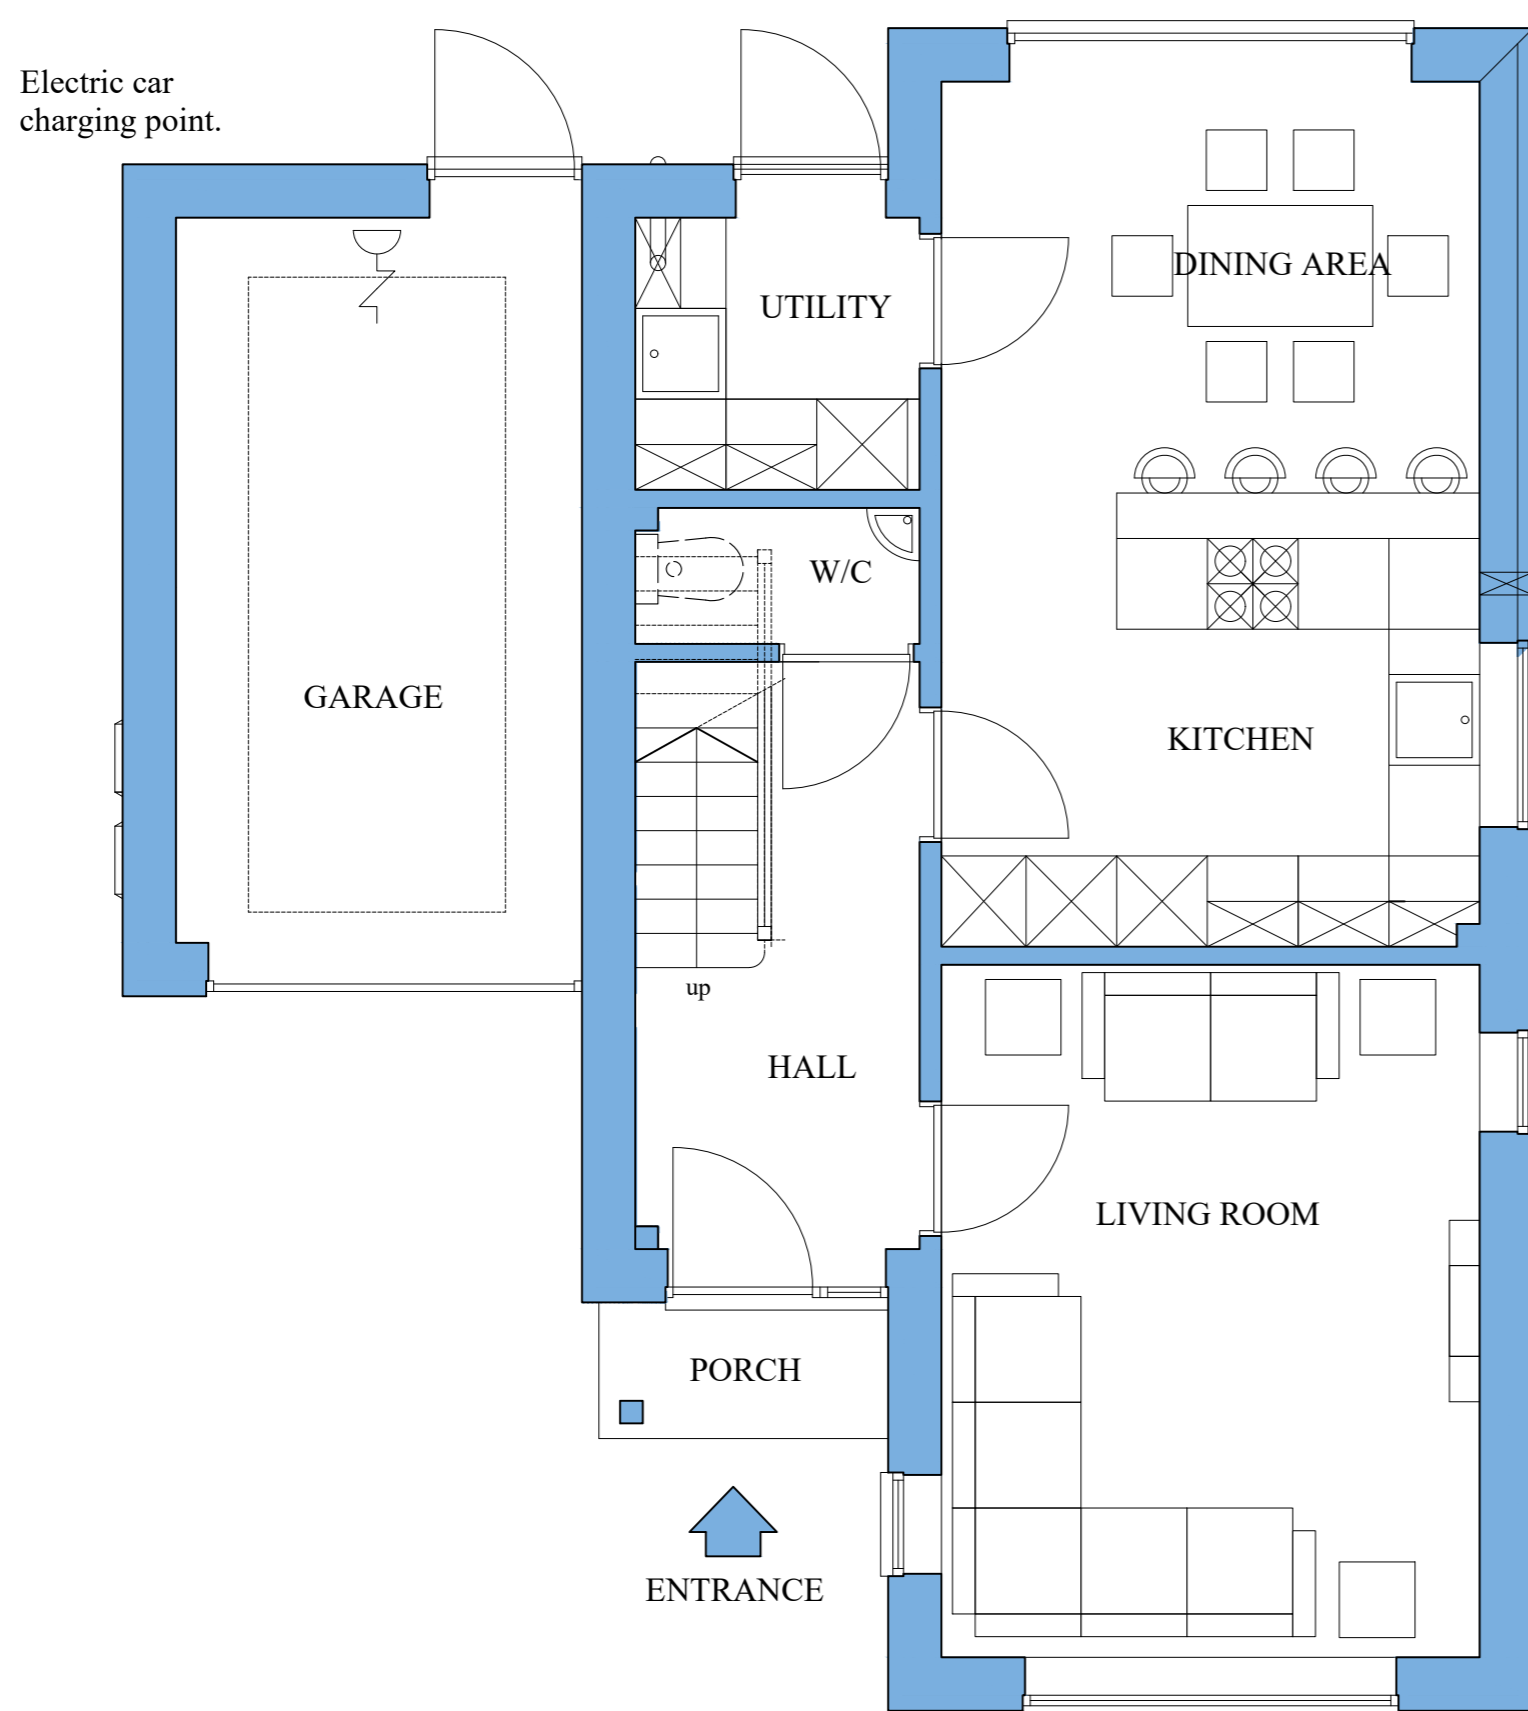

GROUND FLOOR PLAN

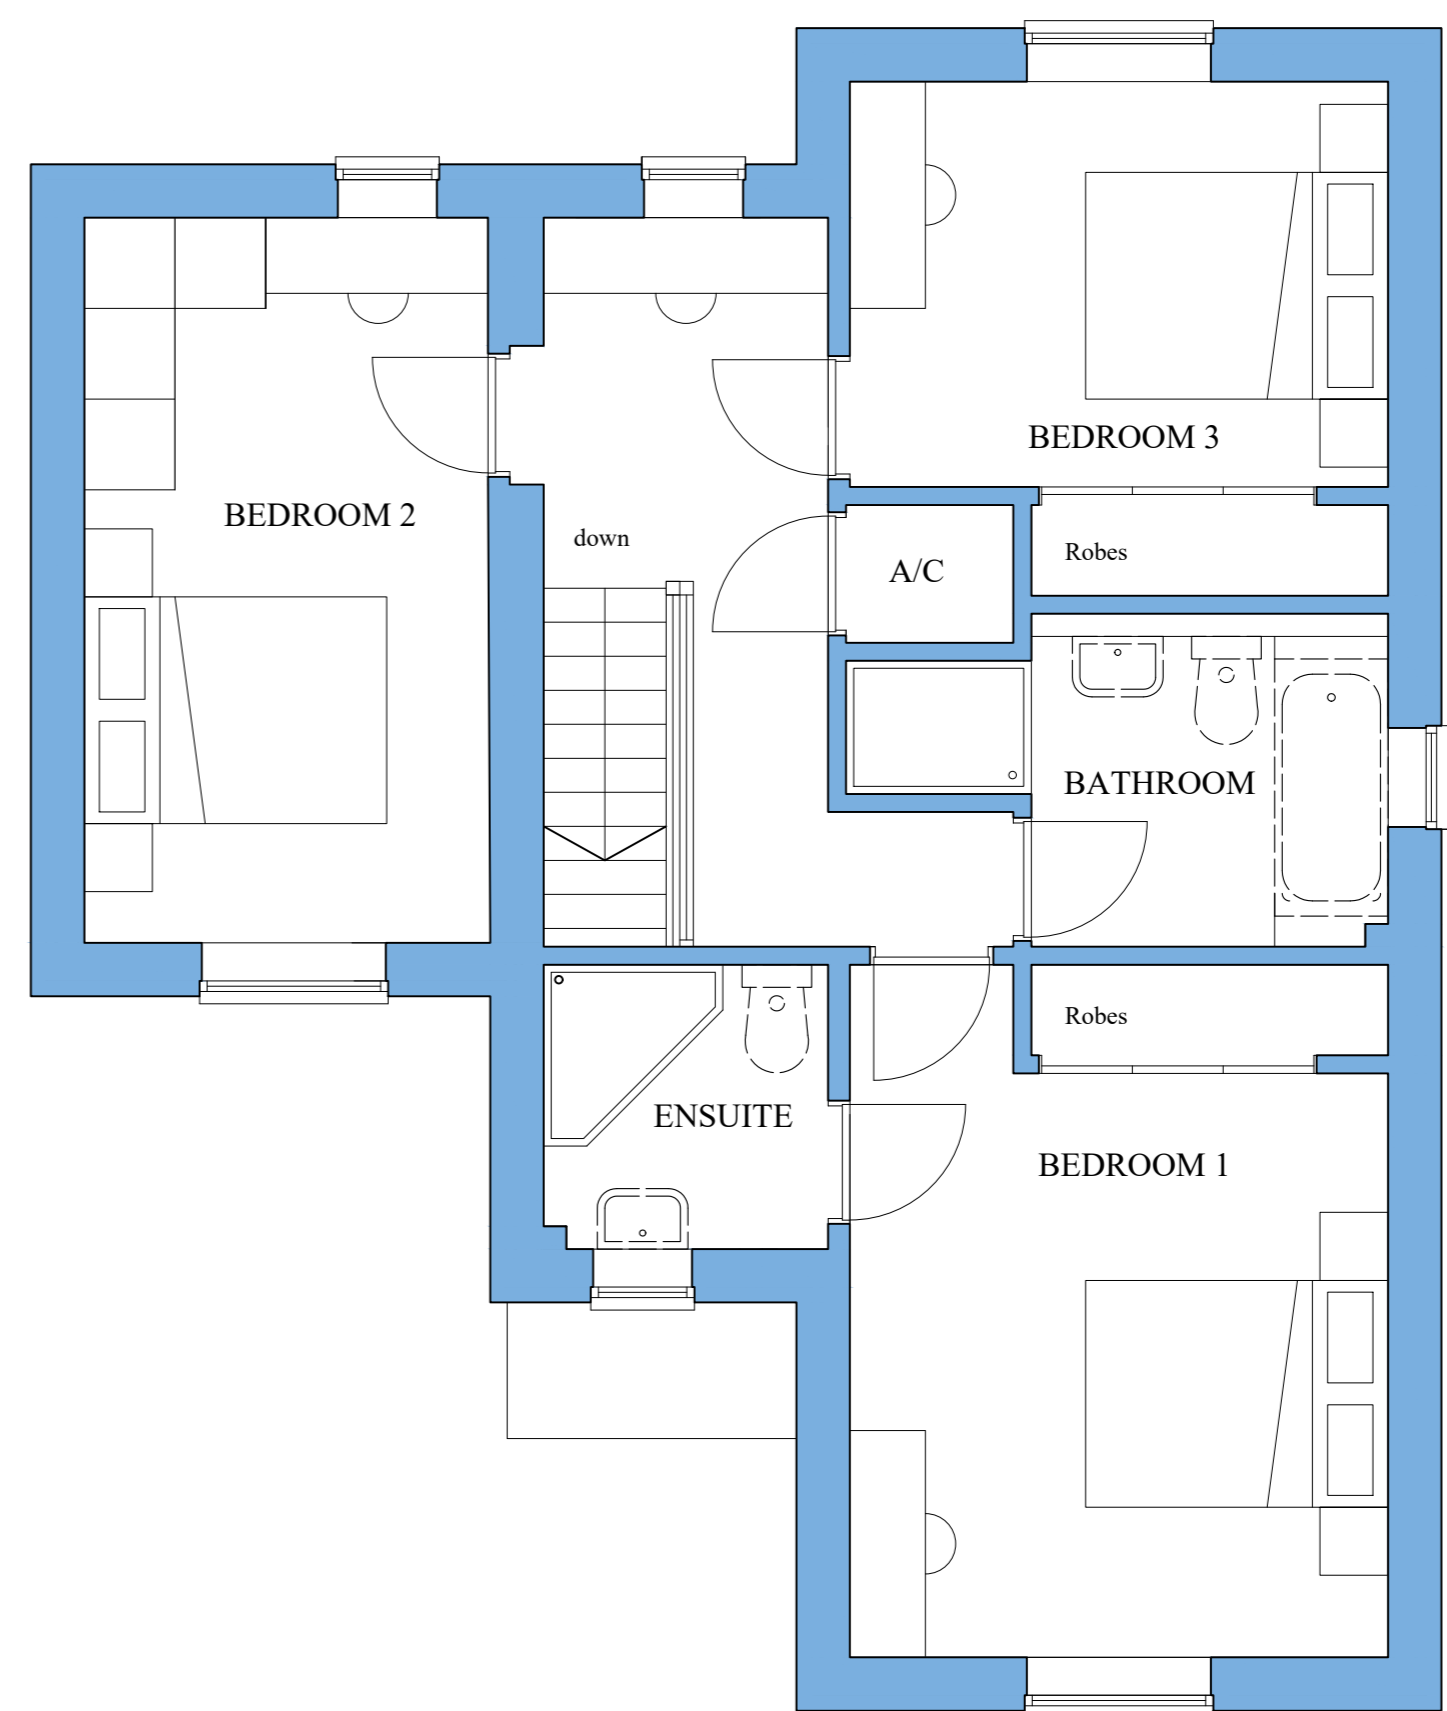

FIRST FLOOR PLAN

CARL DOUGLAS CONTRACTS LTD