



# PLOT 6 MILL COTTAGE



FRONT SOUTH ELEVATION

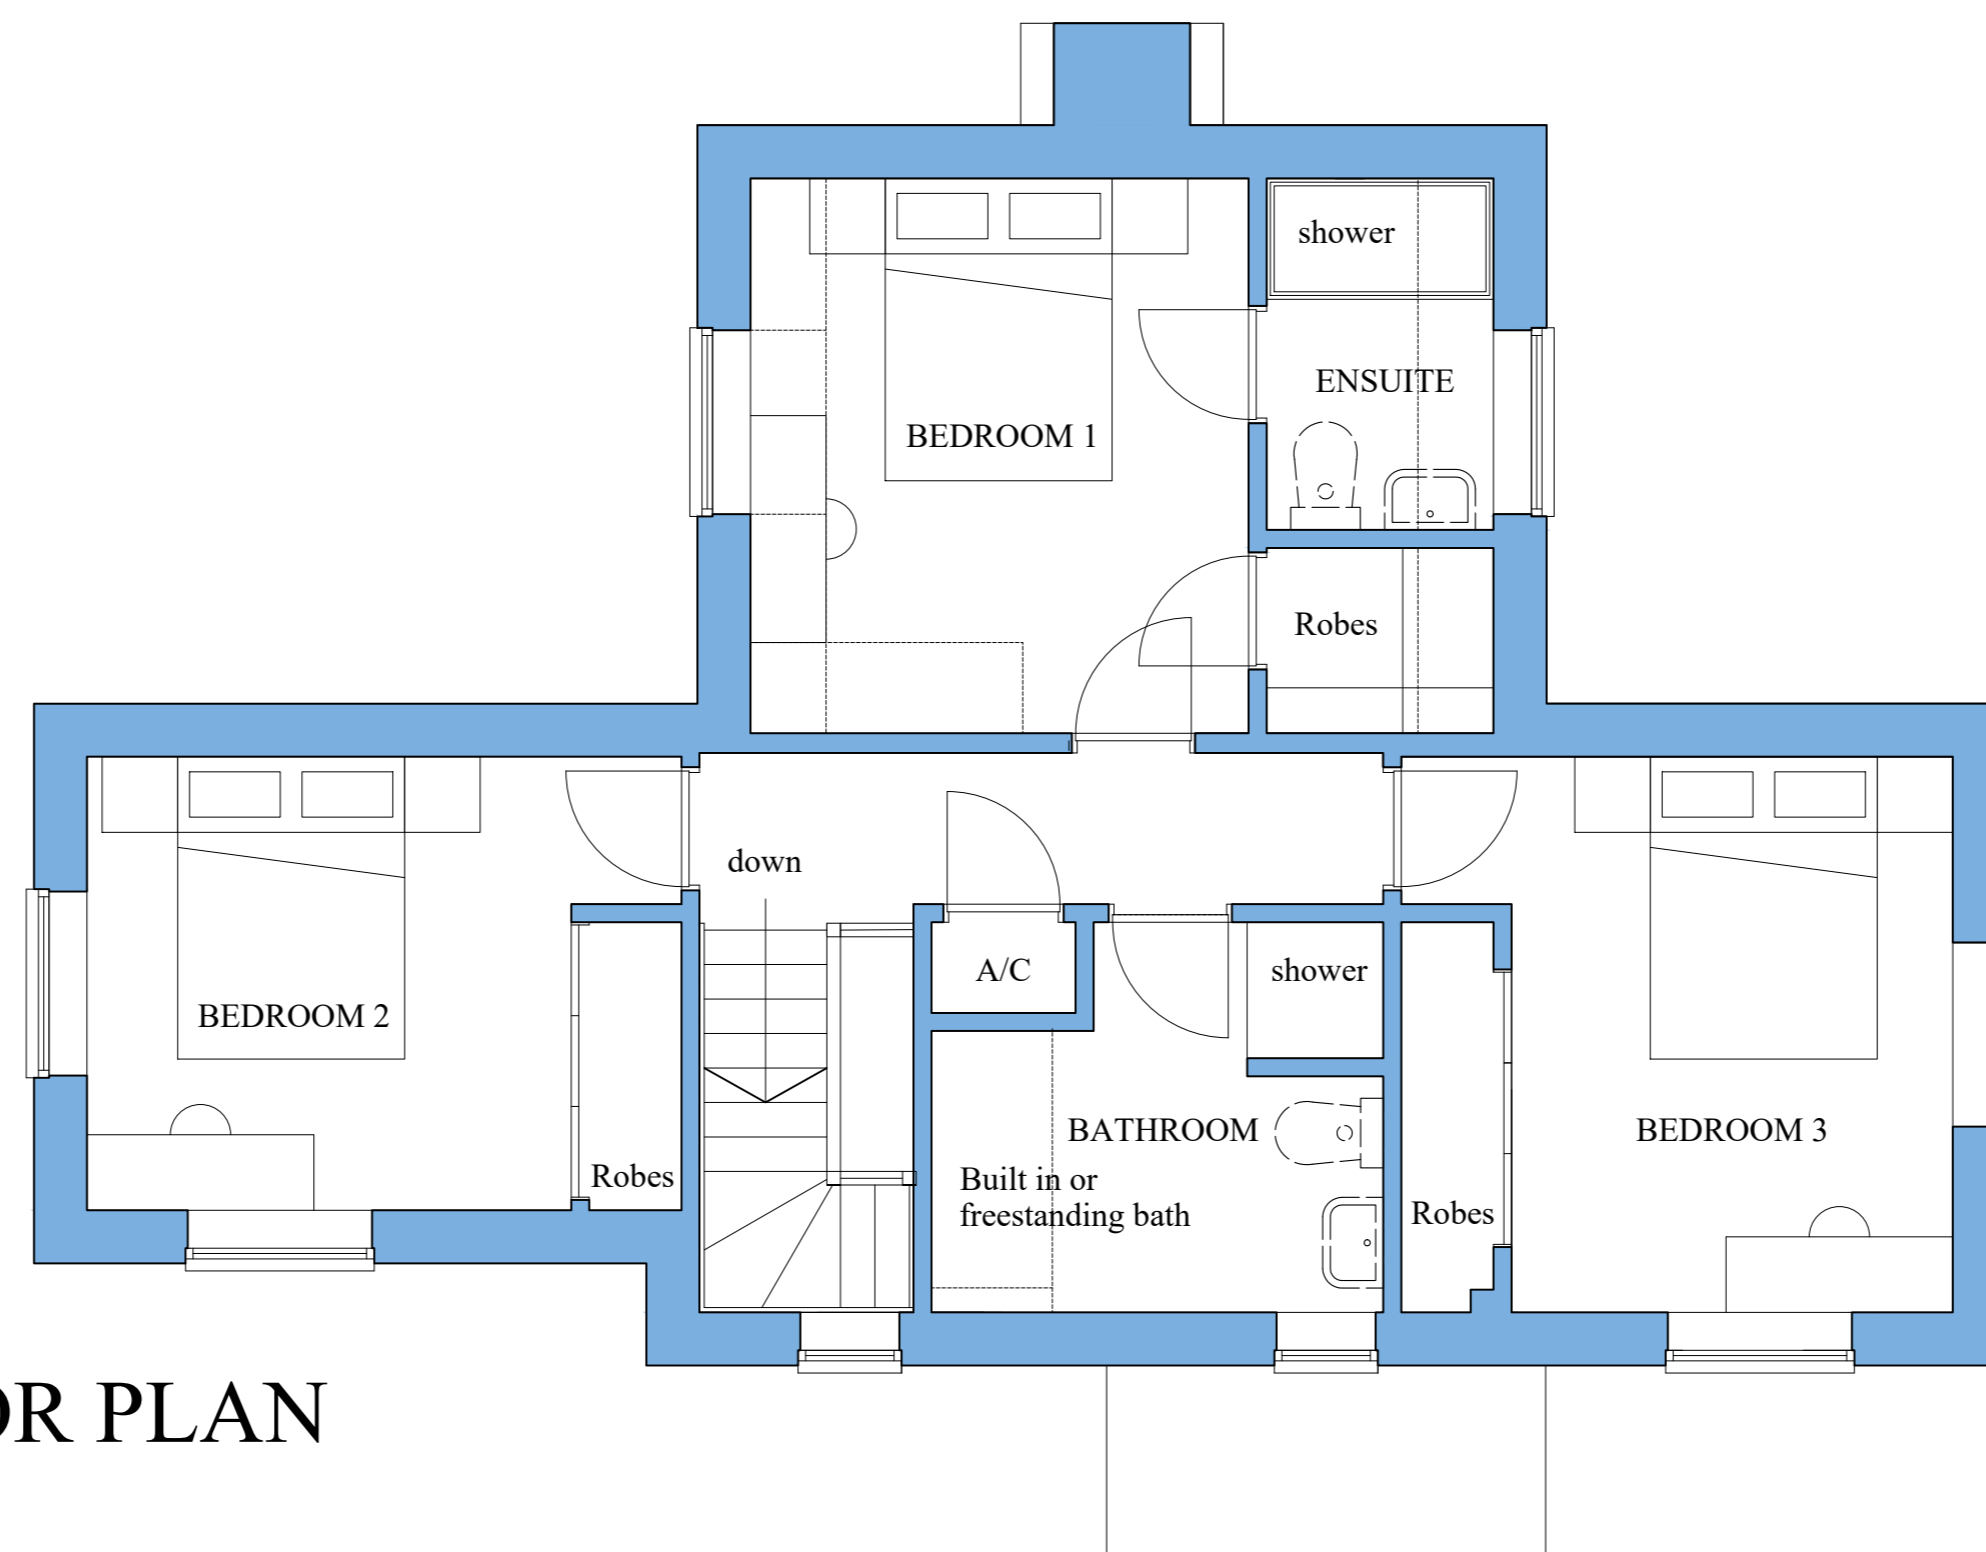

FIRST FLOOR PLAN

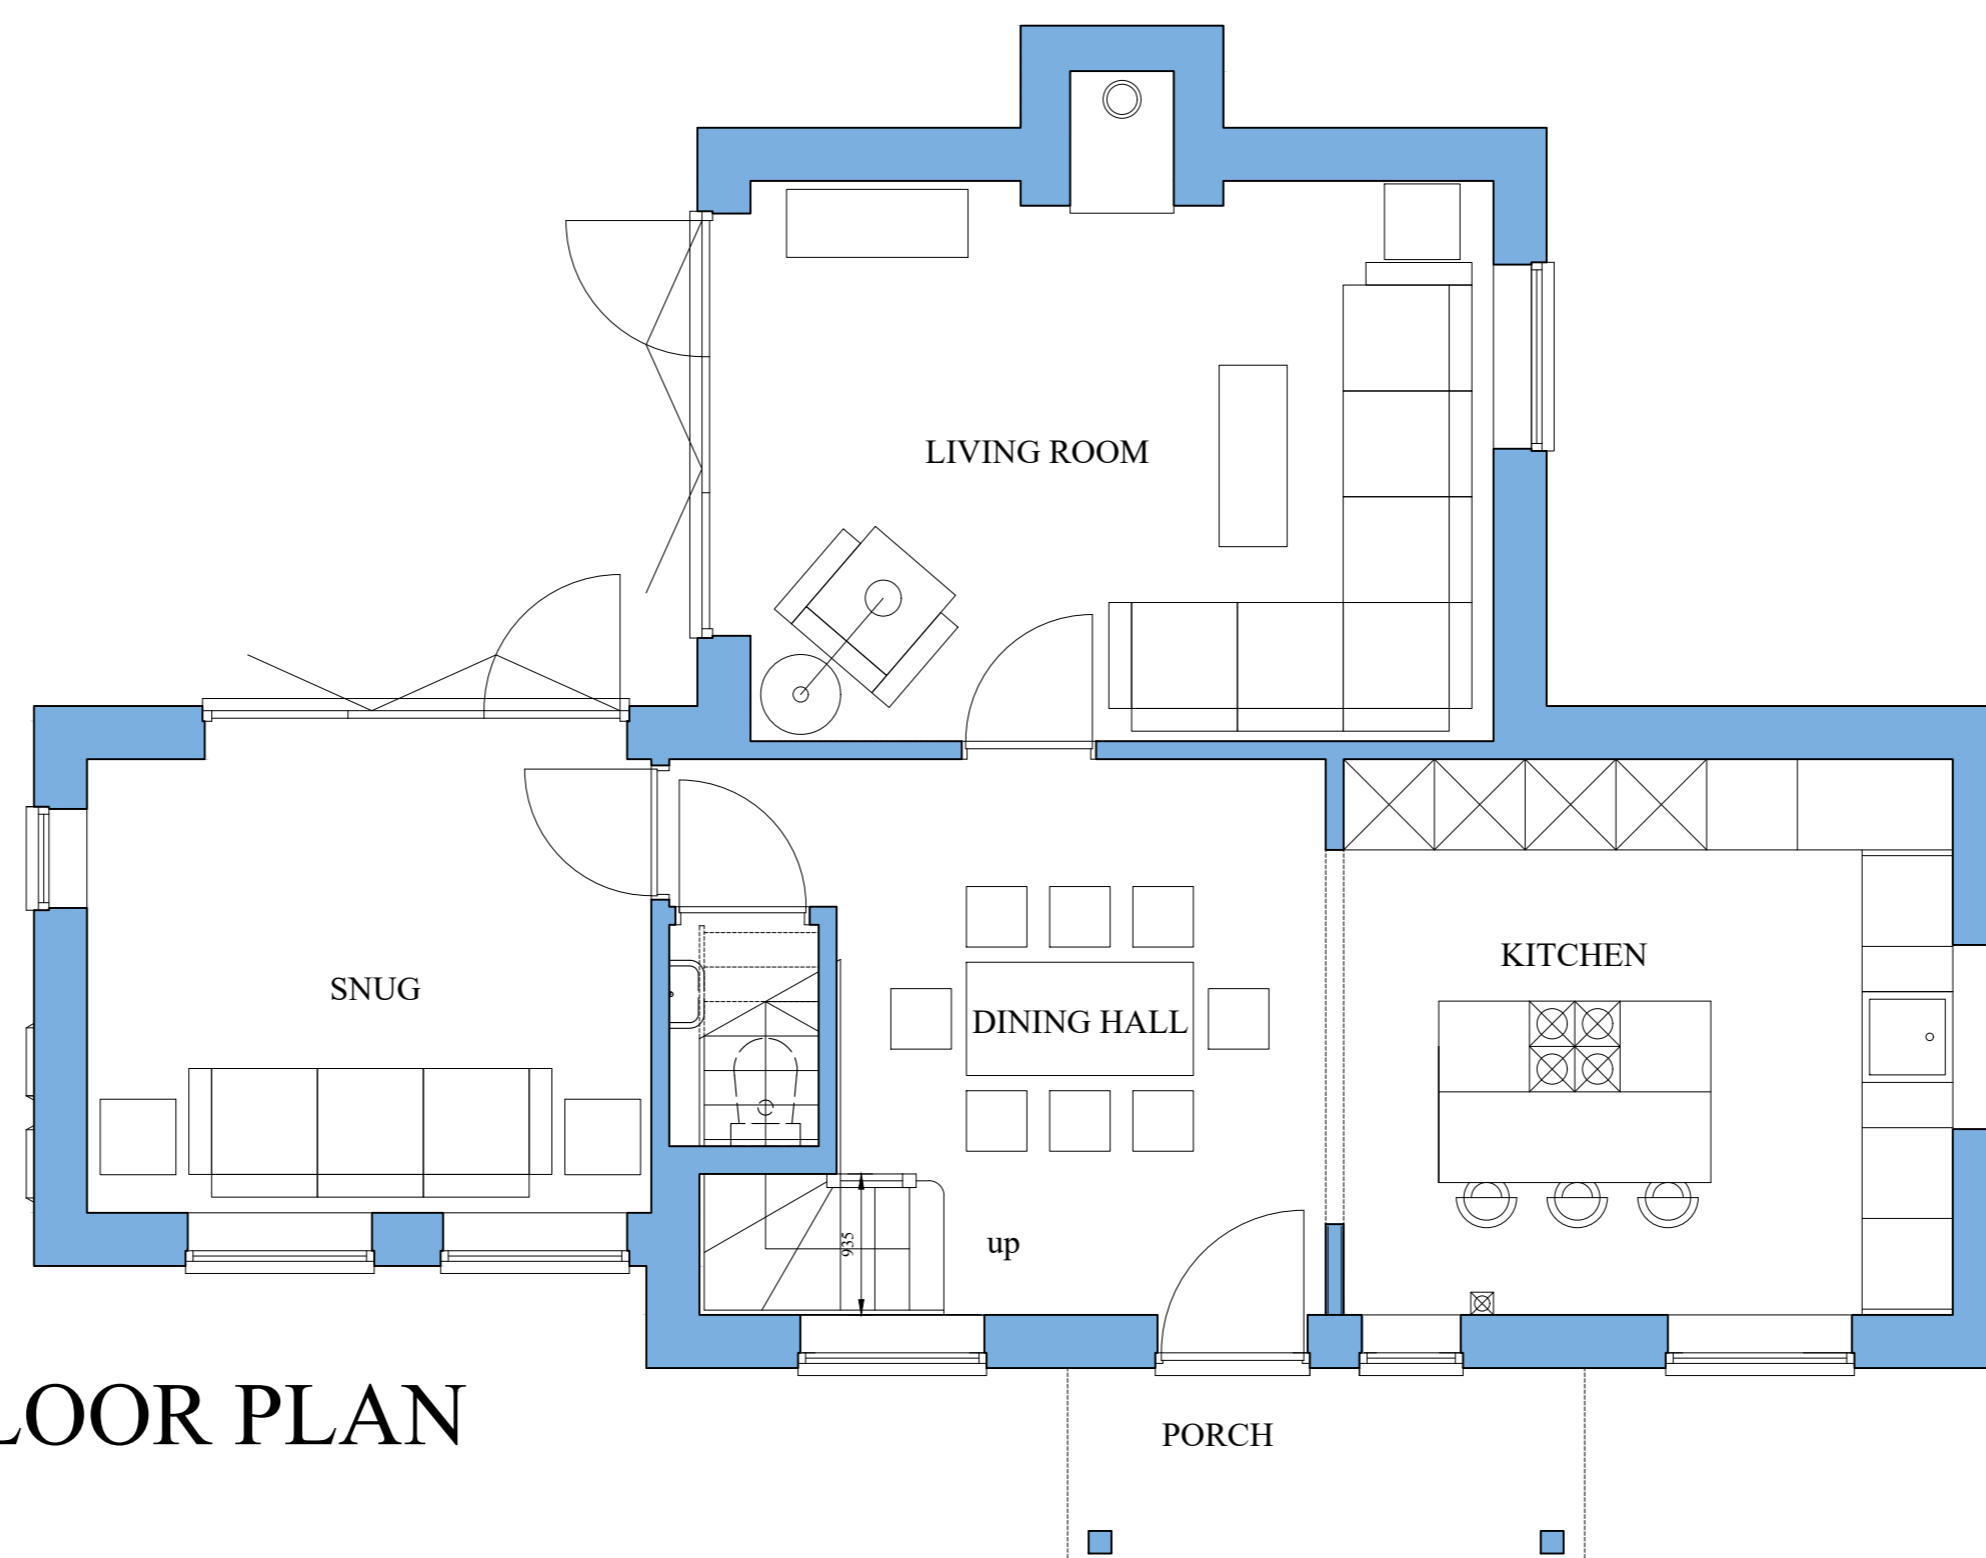

GROUND FLOOR PLAN

CARL DOUGLAS CONTRACTS LTD