



PLOT 7 OLD POST OFFICE COTTAGE

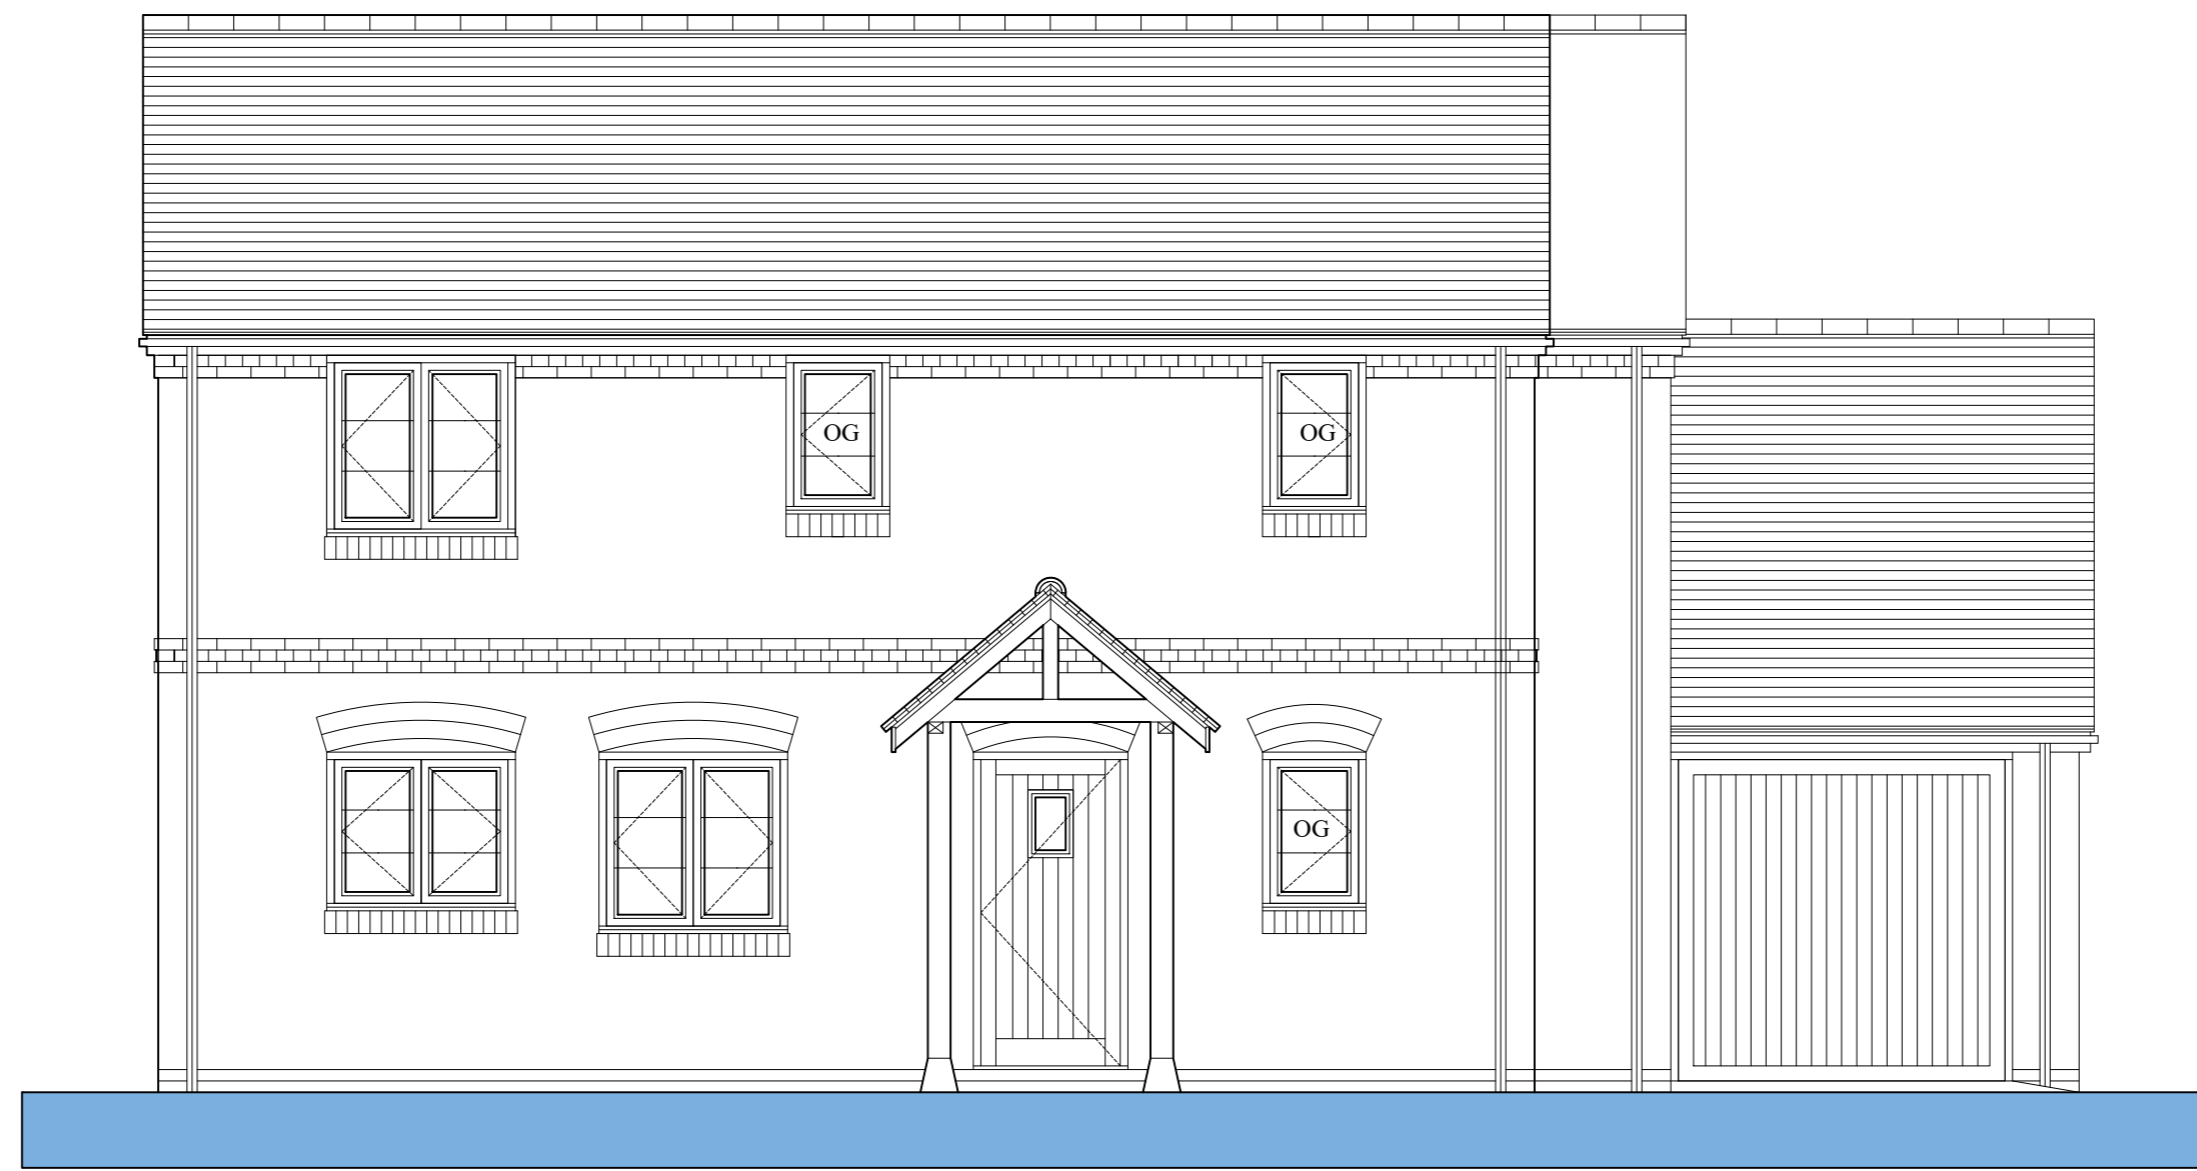

FRONT WEST ELEVATION



GROUND FLOOR PLAN

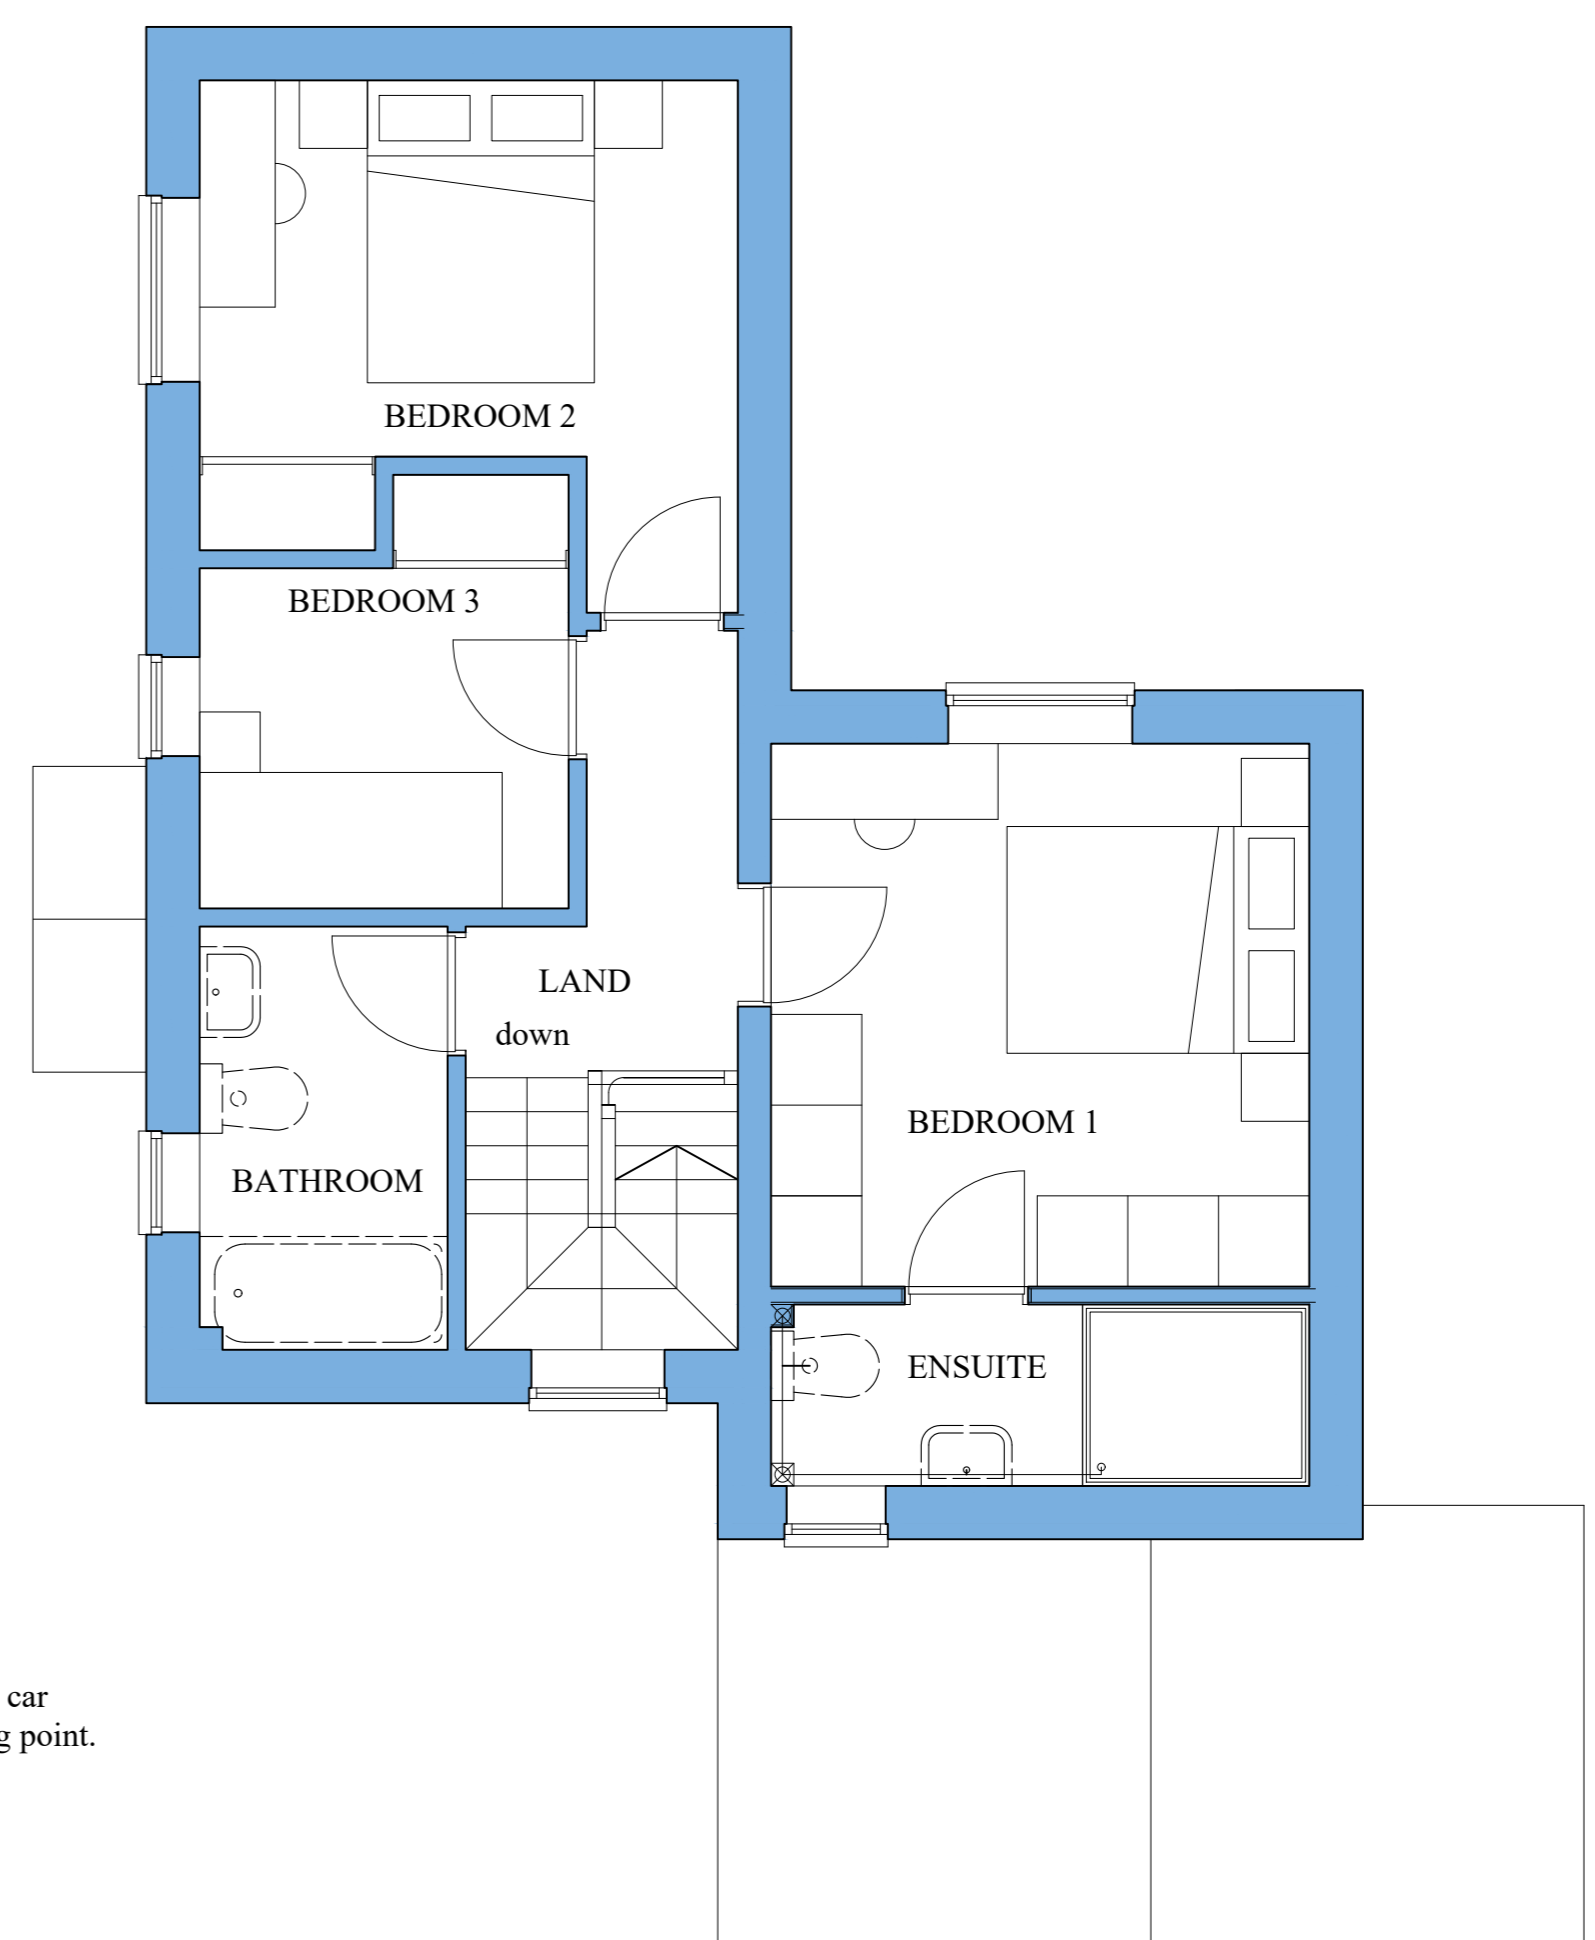

FIRST FLOOR PLAN

CARL DOUGLAS CONTRACTS LTD