


# PLOT 8 LODGE HOUSE



FRONT WEST ELEVATION



GROUND FLOOR PLAN

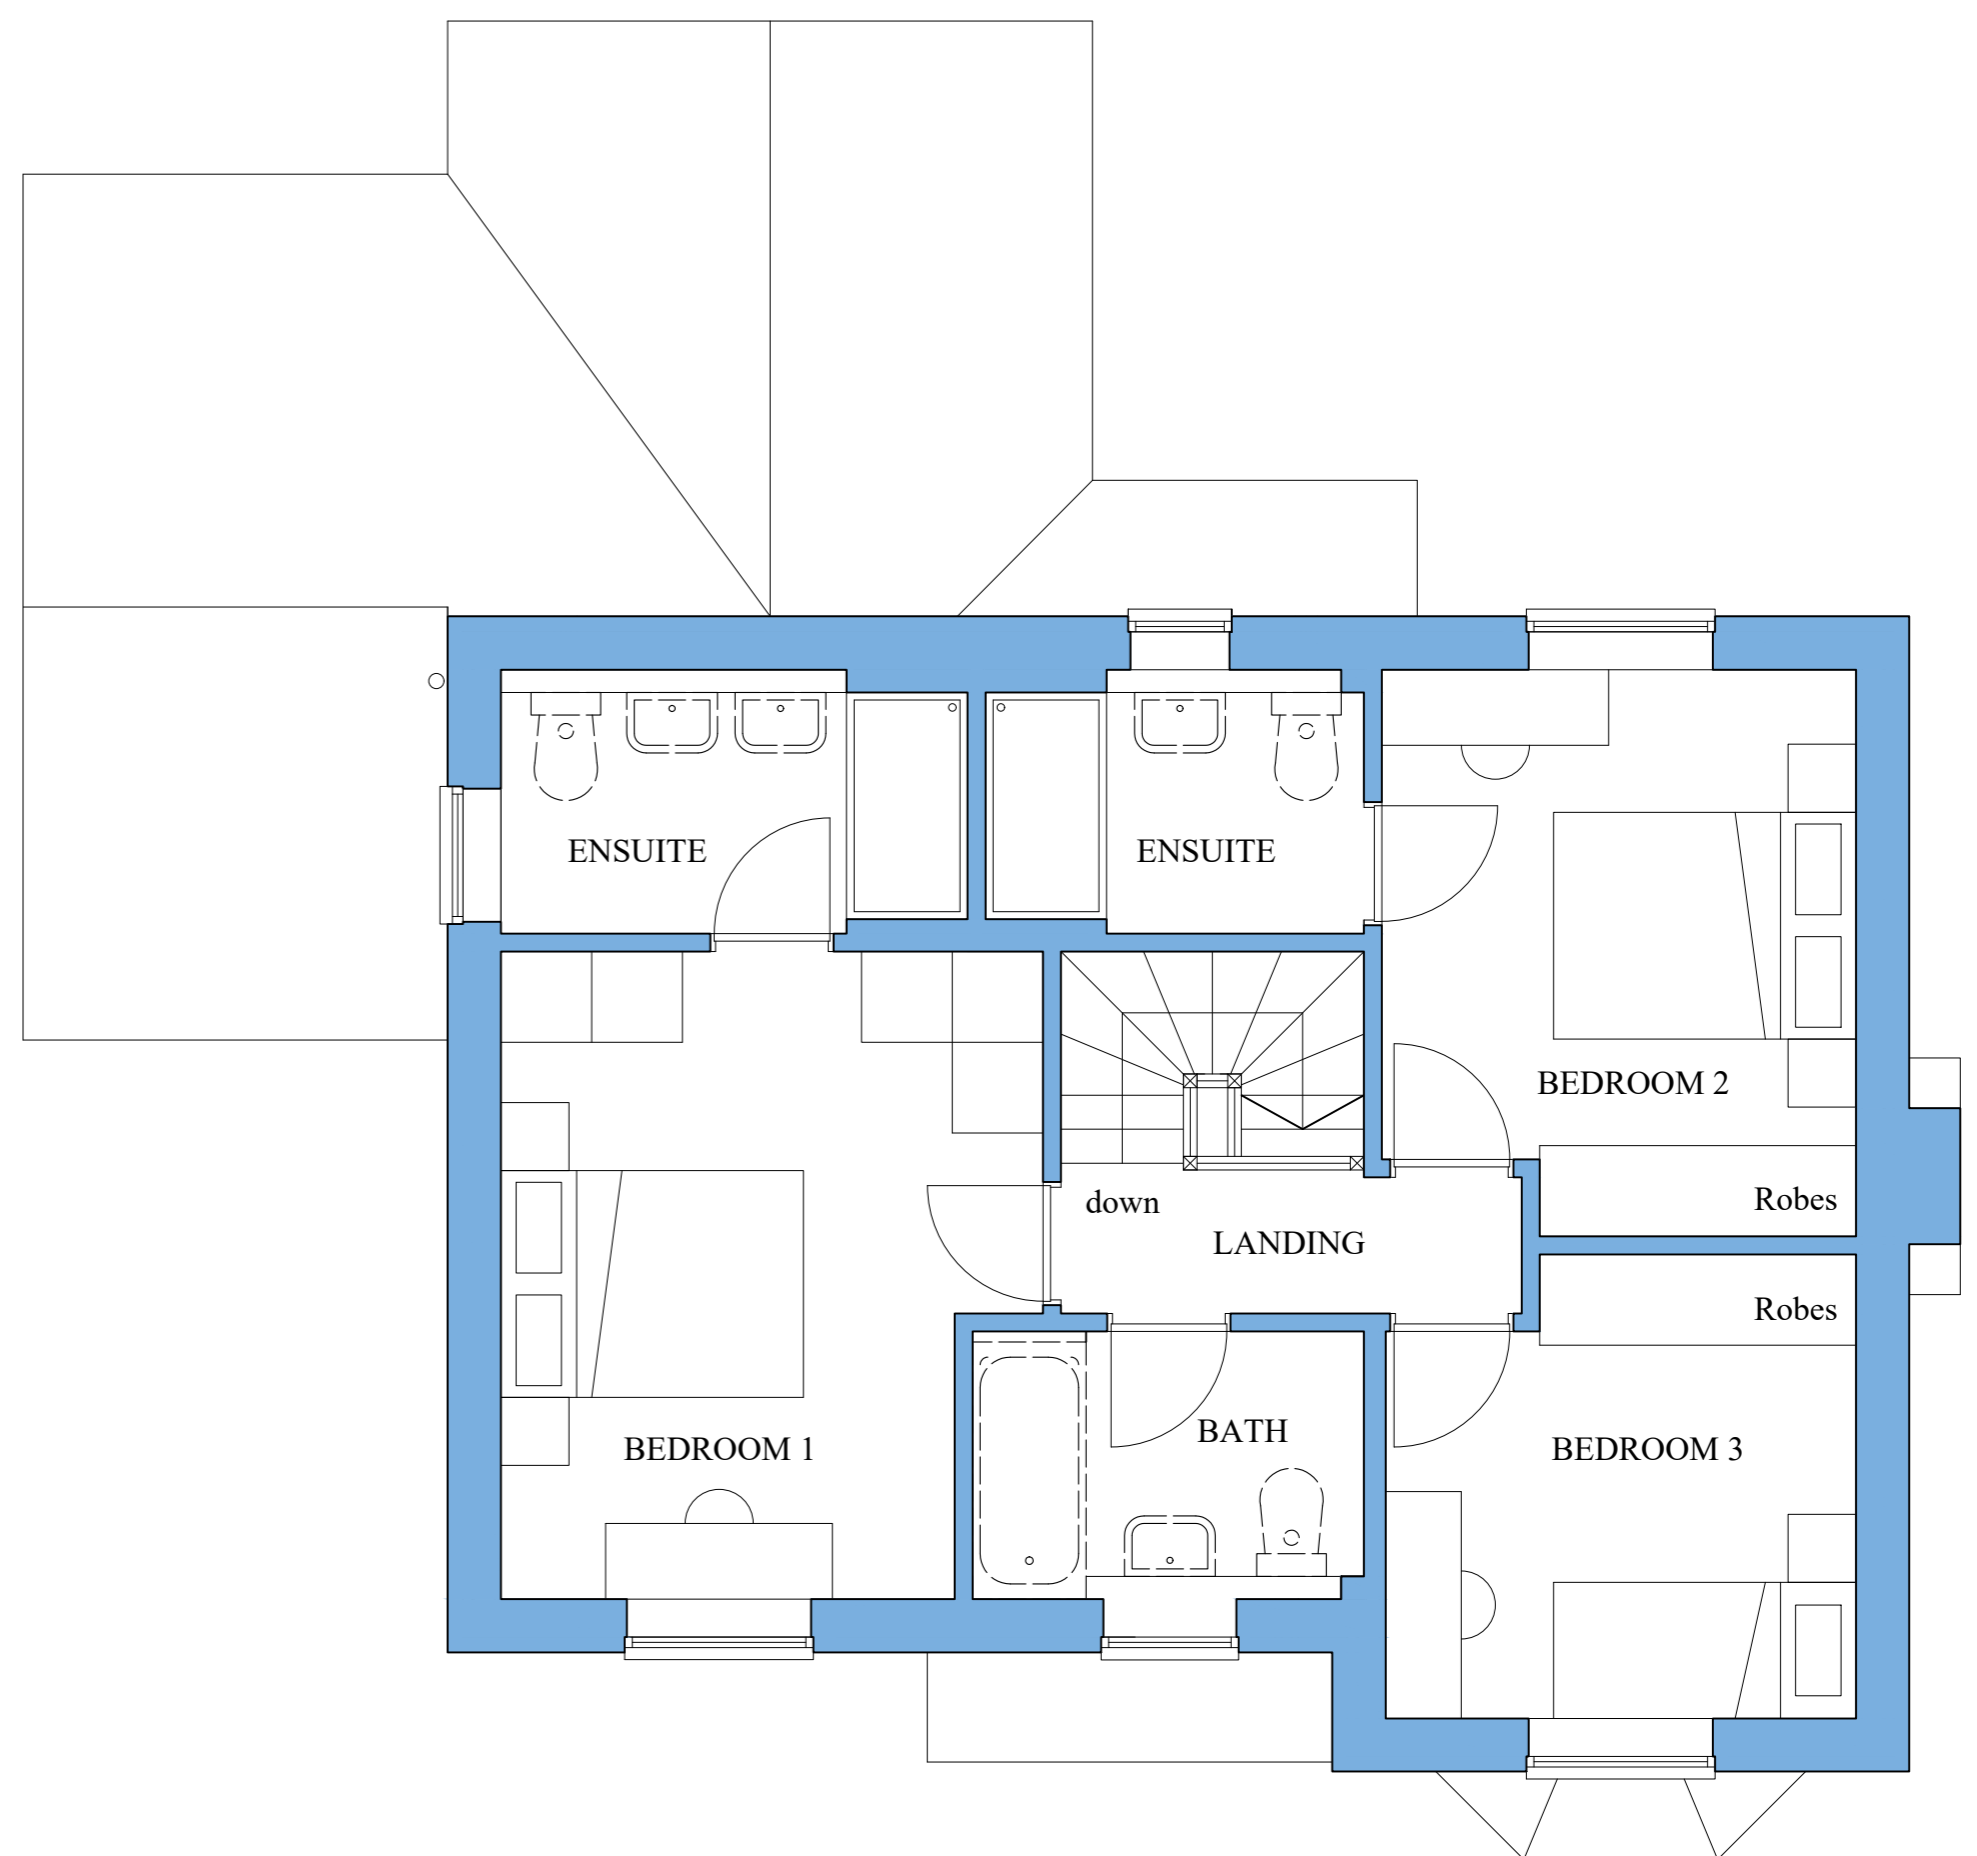

FIRST FLOOR PLAN

CARL DOUGLAS CONTRACTS LTD