


# PLOT 9 CHARLBURY HOUSE



FRONT WEST ELEVATION



GROUND FLOOR PLAN

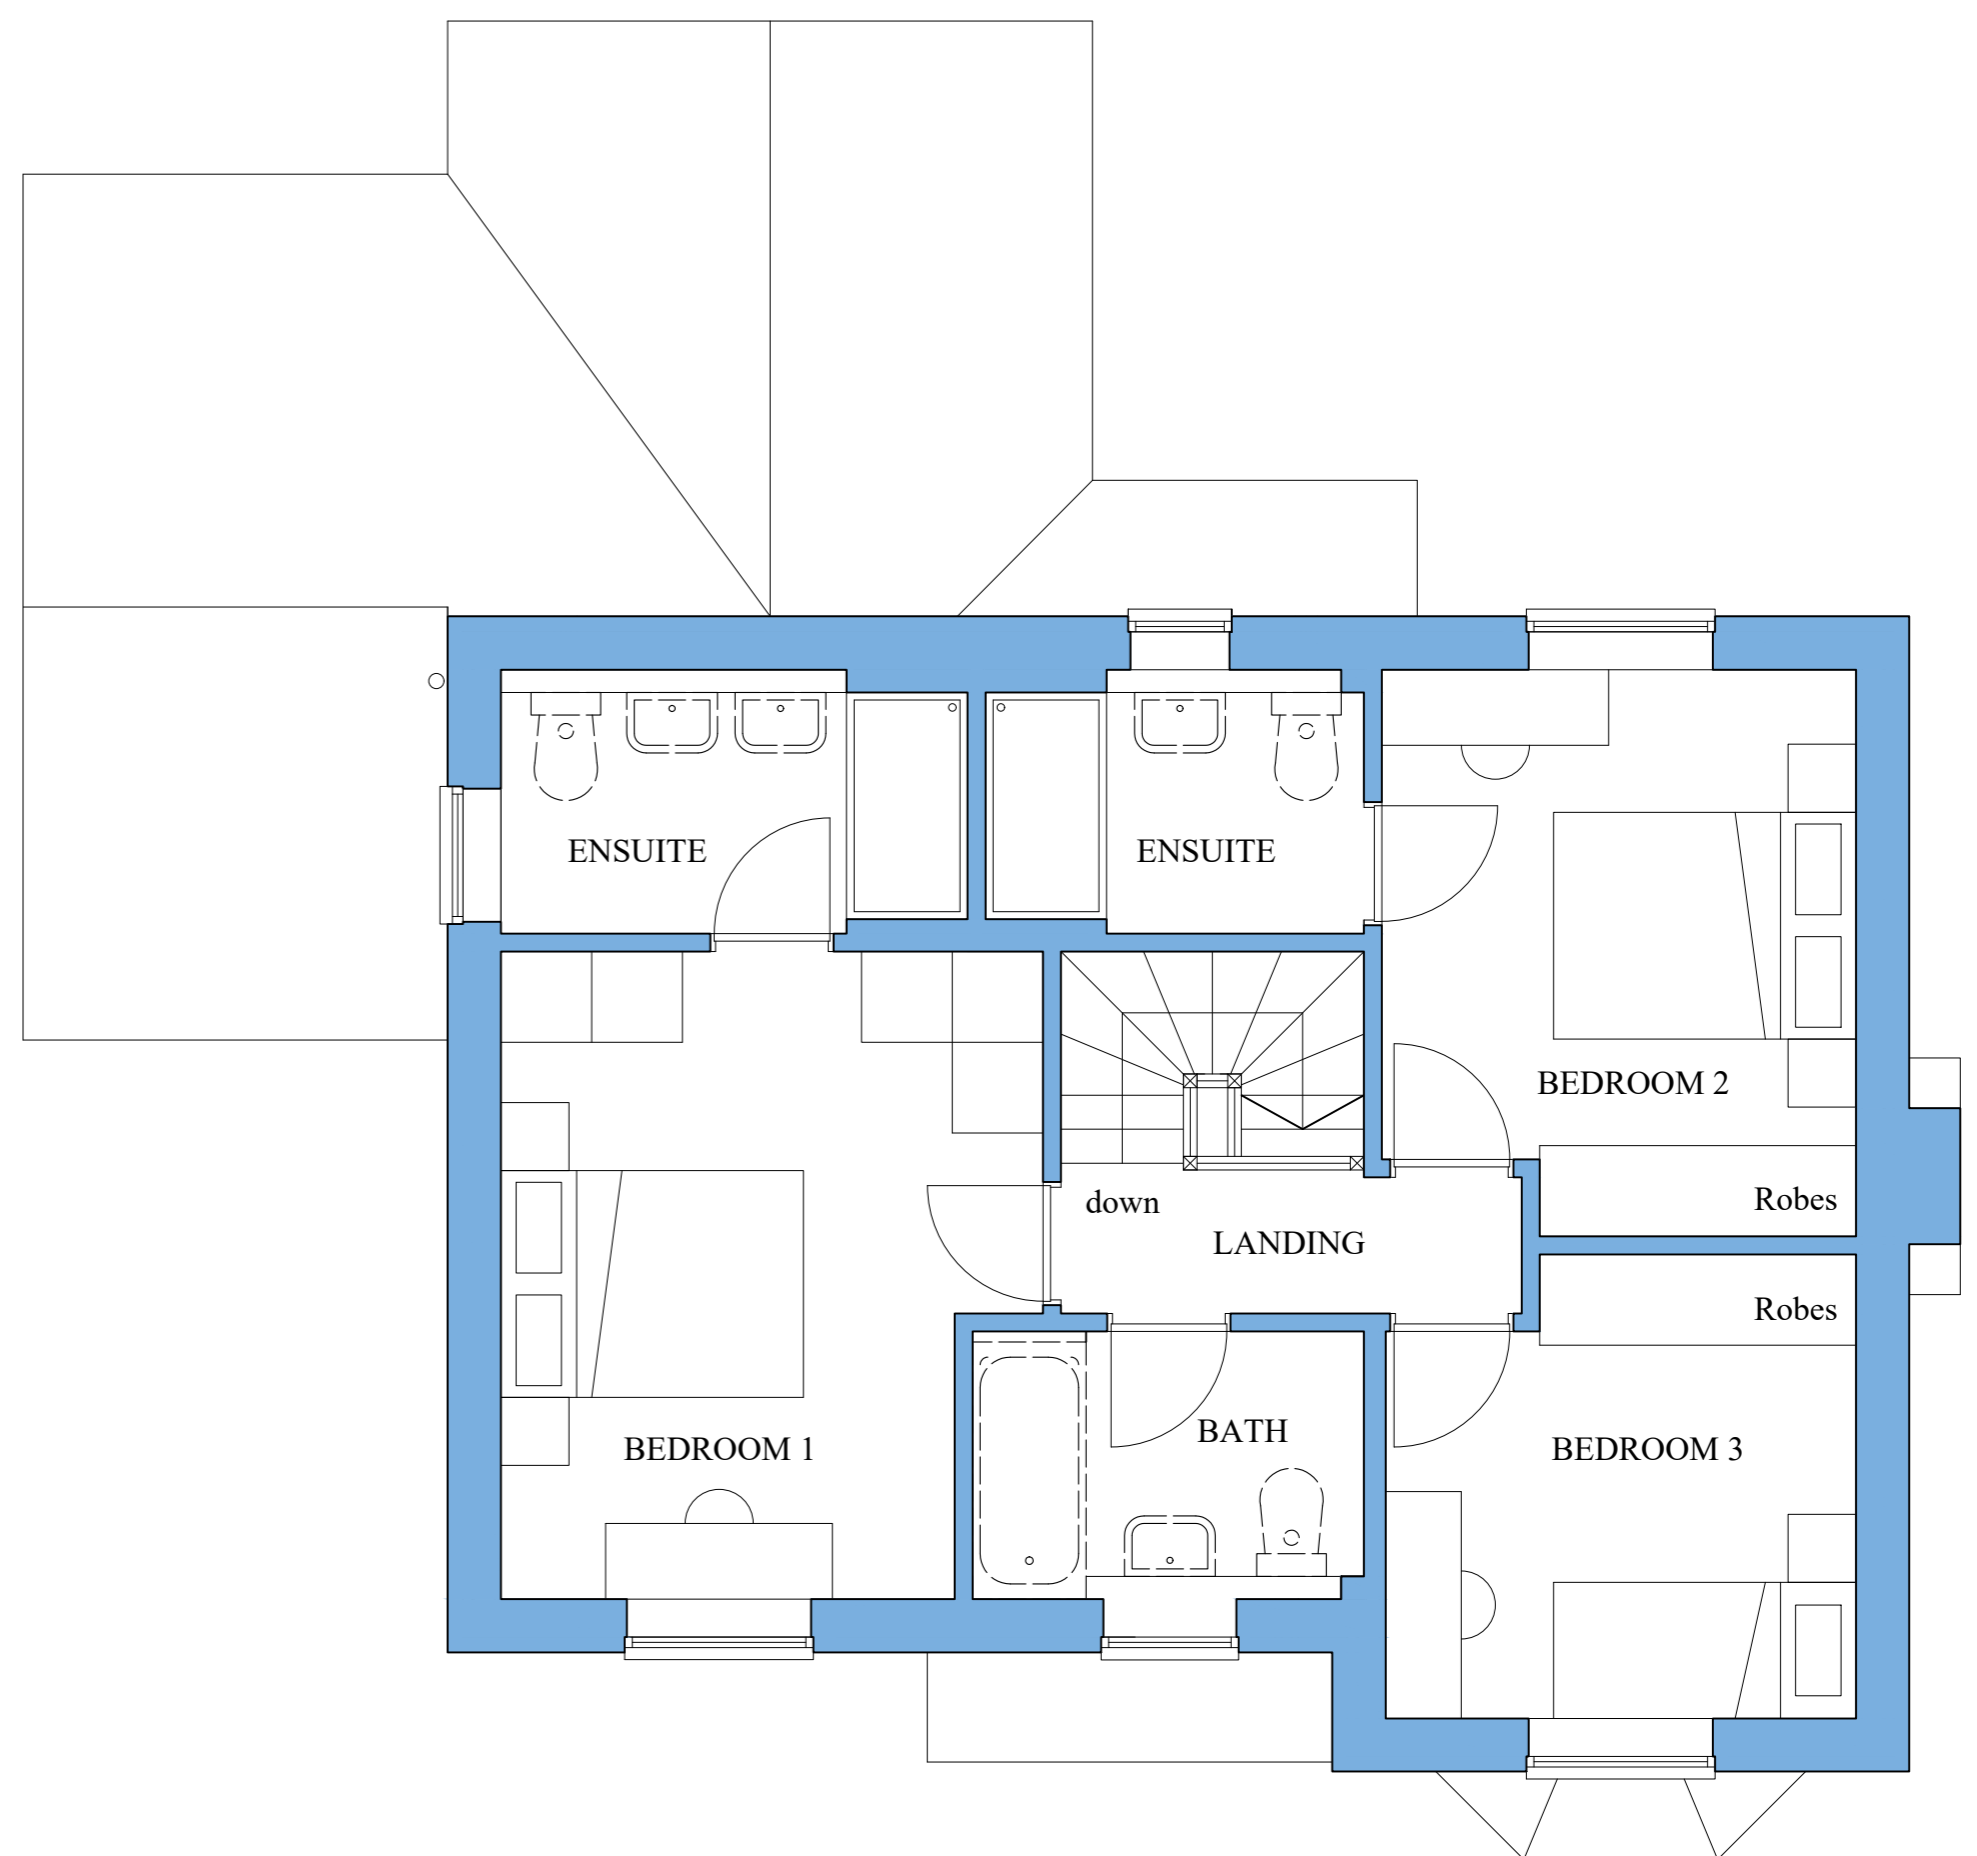

FIRST FLOOR PLAN

CARL DOUGLAS CONTRACTS LTD